



Streetscape Plan (1:200)

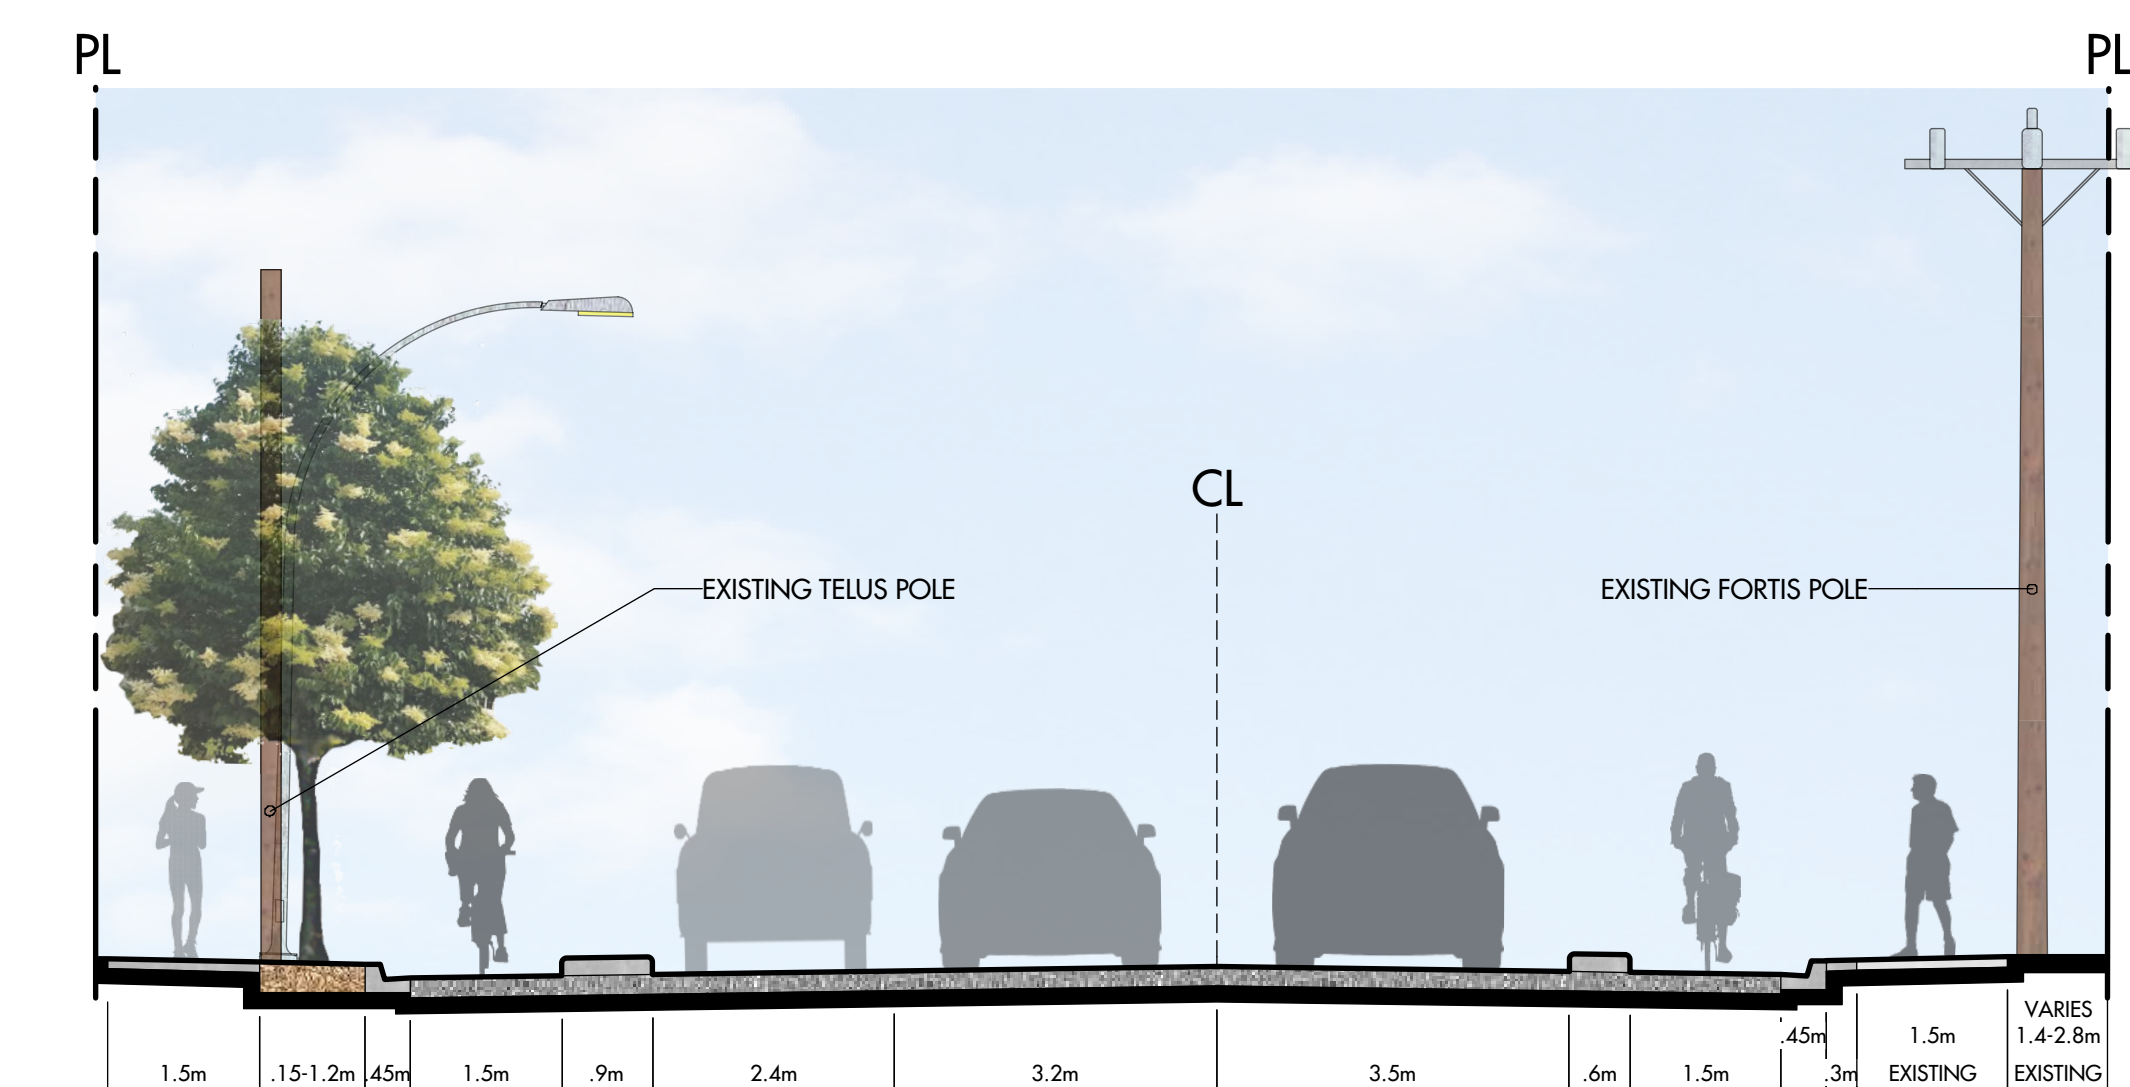

Section 3: Morrison Avenue to Guisachan Road/Rose Avenue (1:75)

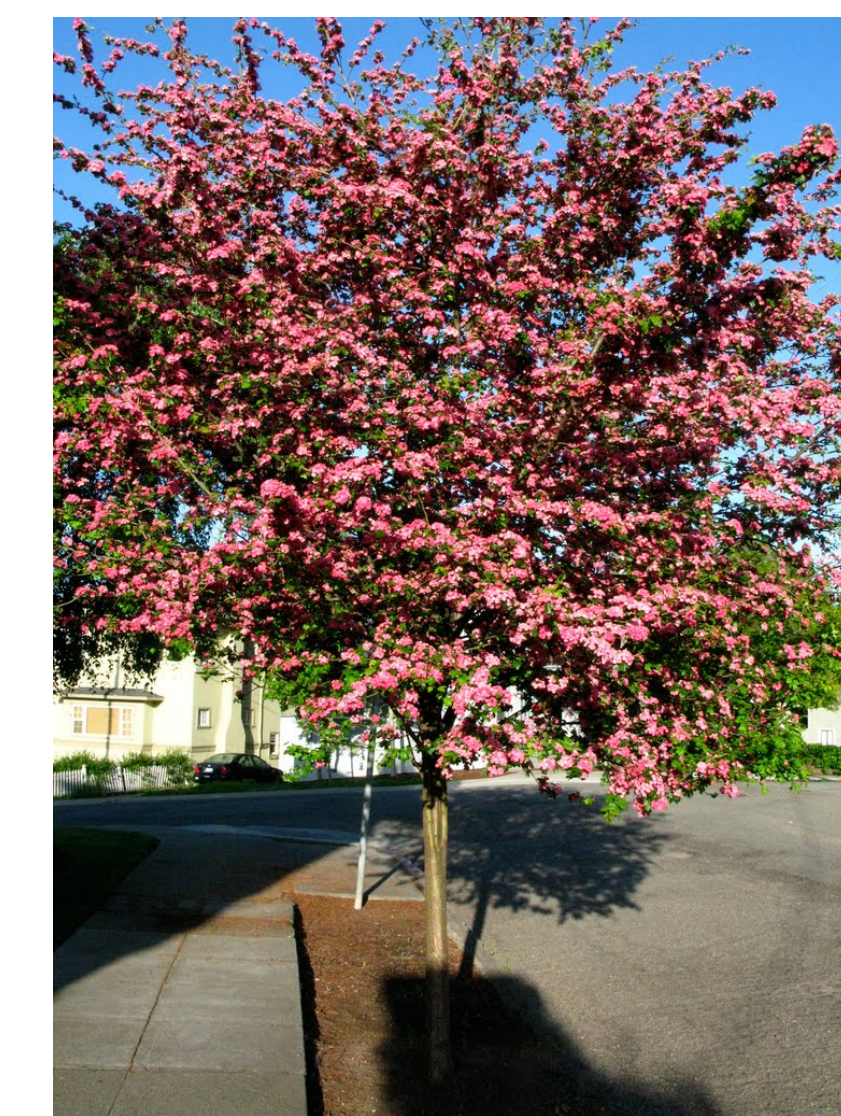

Toba Hawthorn



Persian Spire Ironwood



Black Hawk Mountain Ash



Cardinal Royal Mountain Ash



Ivory Silk Tree Lilac

# Ethel Street Active Transportation Corridor - Phase 6

## Conceptual Landscape Plan: Morrison Avenue to Guisachan Road/Rose Avenue

August 2020

