




Streetscape Plan (1:200)

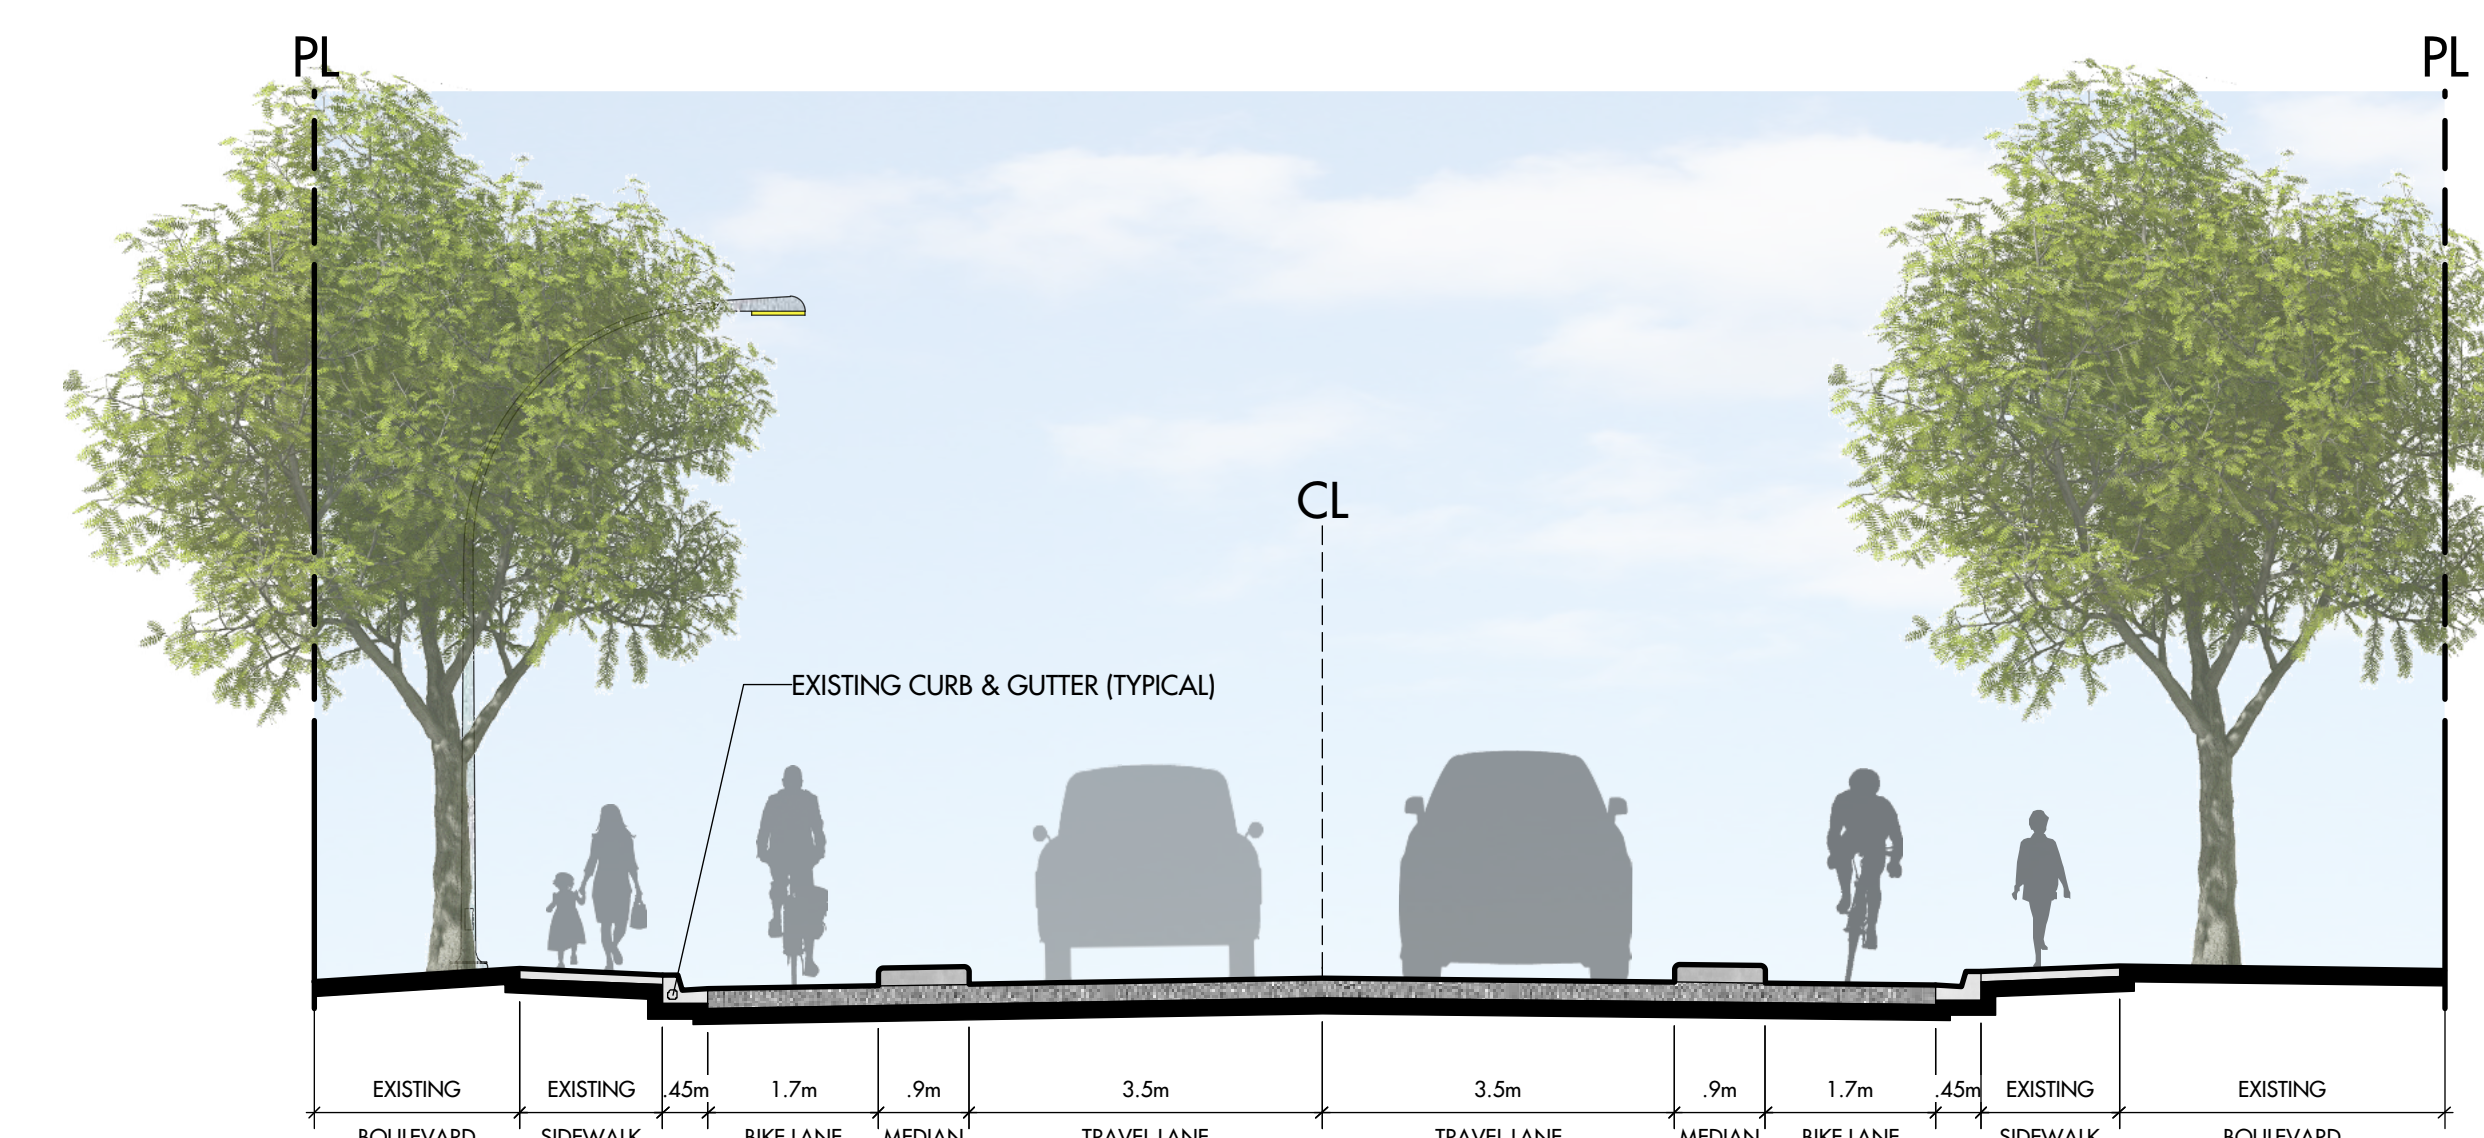

Section 1: Raymer Avenue to Wardlaw Avenue (1:75)

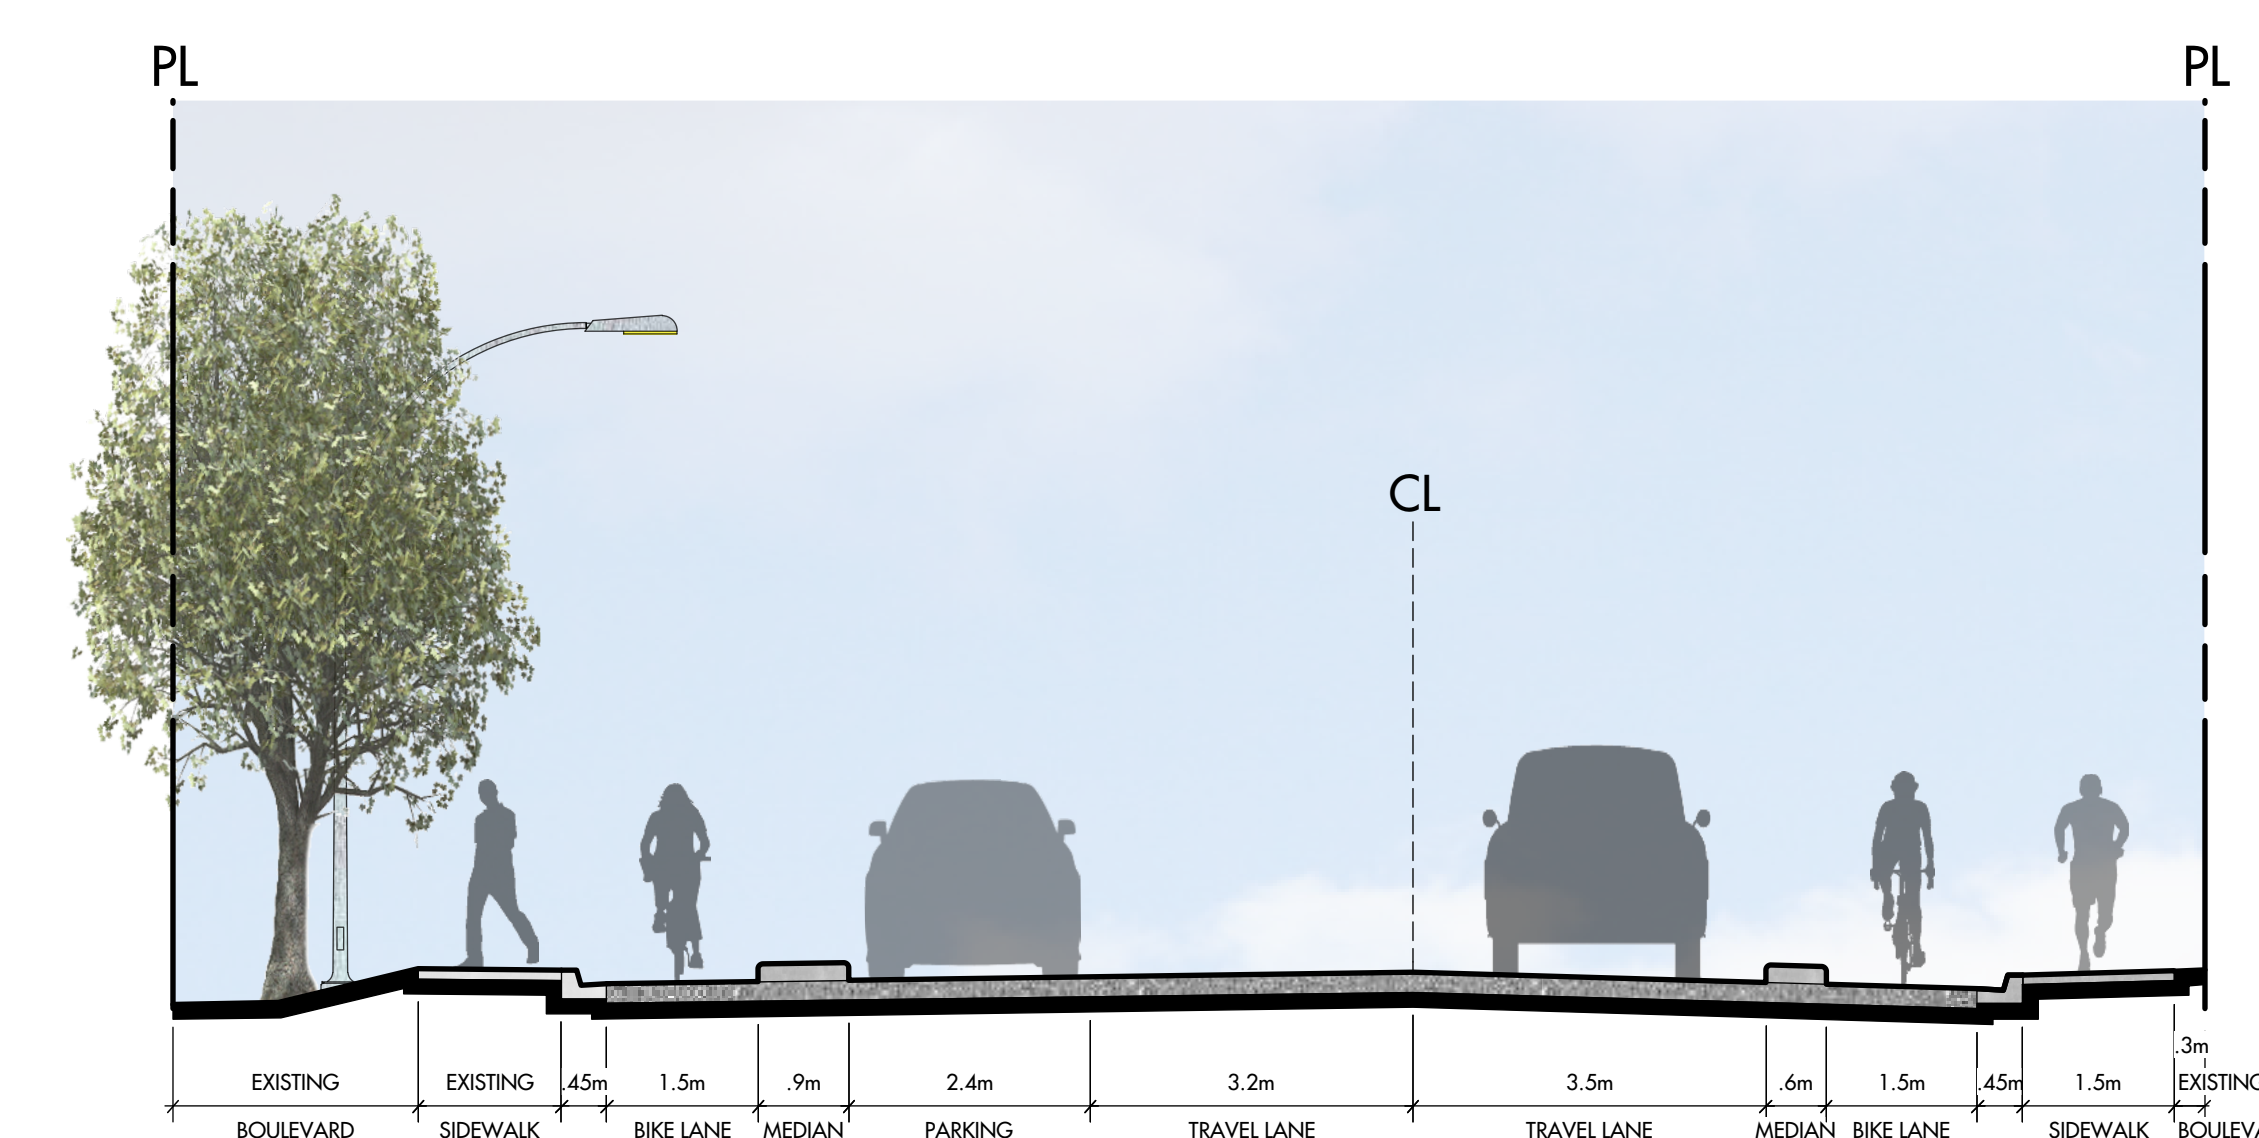

Section 2: Wardlaw Avenue to Morrison Avenue (1:75)

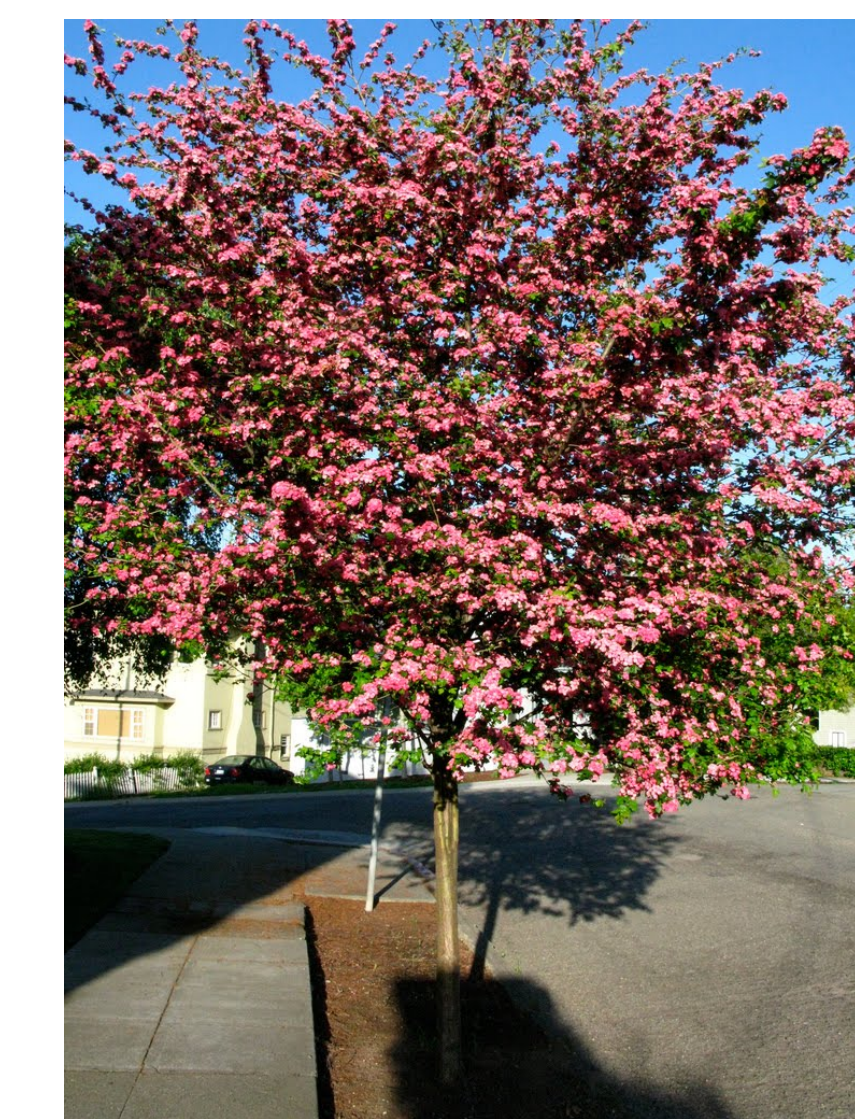

Toba Hawthorn



Persian Spire Ironwood



Black Hawk Mountain Ash



Cardinal Royal Mountain Ash



Ivory Silk Tree Lilac

Ethel Street Active Transportation Corridor - Phase 6

Conceptual Landscape Plan: Raymer Avenue to Morrison Avenue

August 2020

