


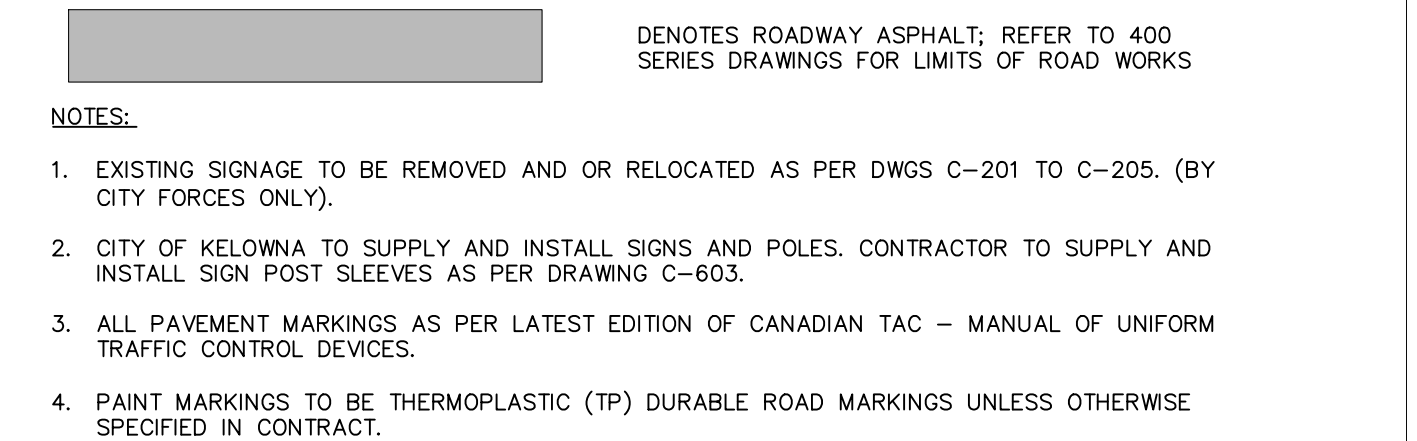


SIGNS ASSOCIATED WITH THIS DRAWING					
SIGN TYPE	IMAGE	SIGNS	POSTS	LOCATION	DESCRIPTION
R7-7R		2	2	HYDRANT EAST OF FILUK CRT & LANE CROSSING	"NO PARKING WITH RIGHT ARROW"
R7-7L		2	2	HYDRANT EAST OF FILUK CRT & LANE CROSSING	"NO PARKING WITH LEFT ARROW"
RB-1K		4	4	AFTER INTERSECTIONS IN DIRECTION OF TRAVEL	"MAXIMUM 30km/h"
D3-1		6	0	AT INTERSECTIONS MOUNTED ABOVE CROSS STREET STOP SIGN	"STREET NAME"

[illegible]

THE CITY OF KELOWNA DESIGN AND CONSTRUCTION	DIVISION	
	INFRASTRUCTURE	
HOUGHTON ATC – PHASE 3 SIGNAGE AND PAVEMENT MARKINGS HOLLYWOOD RD TO FROELICH RD STA 0+970 TO 1+310	DRAWING NO.	REV NO.
	C-301	2

FILE LOCATION: K:\451\Proj\451\451-0488-551 Houghton ATC Phase 3\03 Drawings\Civil 3D\01 Layout Drawings\02 Production Sheets\Off-Site\451-0488-551-CO-302-SIGNAGE AND PAVEMENT MARKINGS PLAN.dwg
PRINTED ON: 10/19/2022 8:27 AM ORIGINAL SHEET SIZE: ANSI full bleed D (22.00 x 34.00 inches) SEE DWG 301

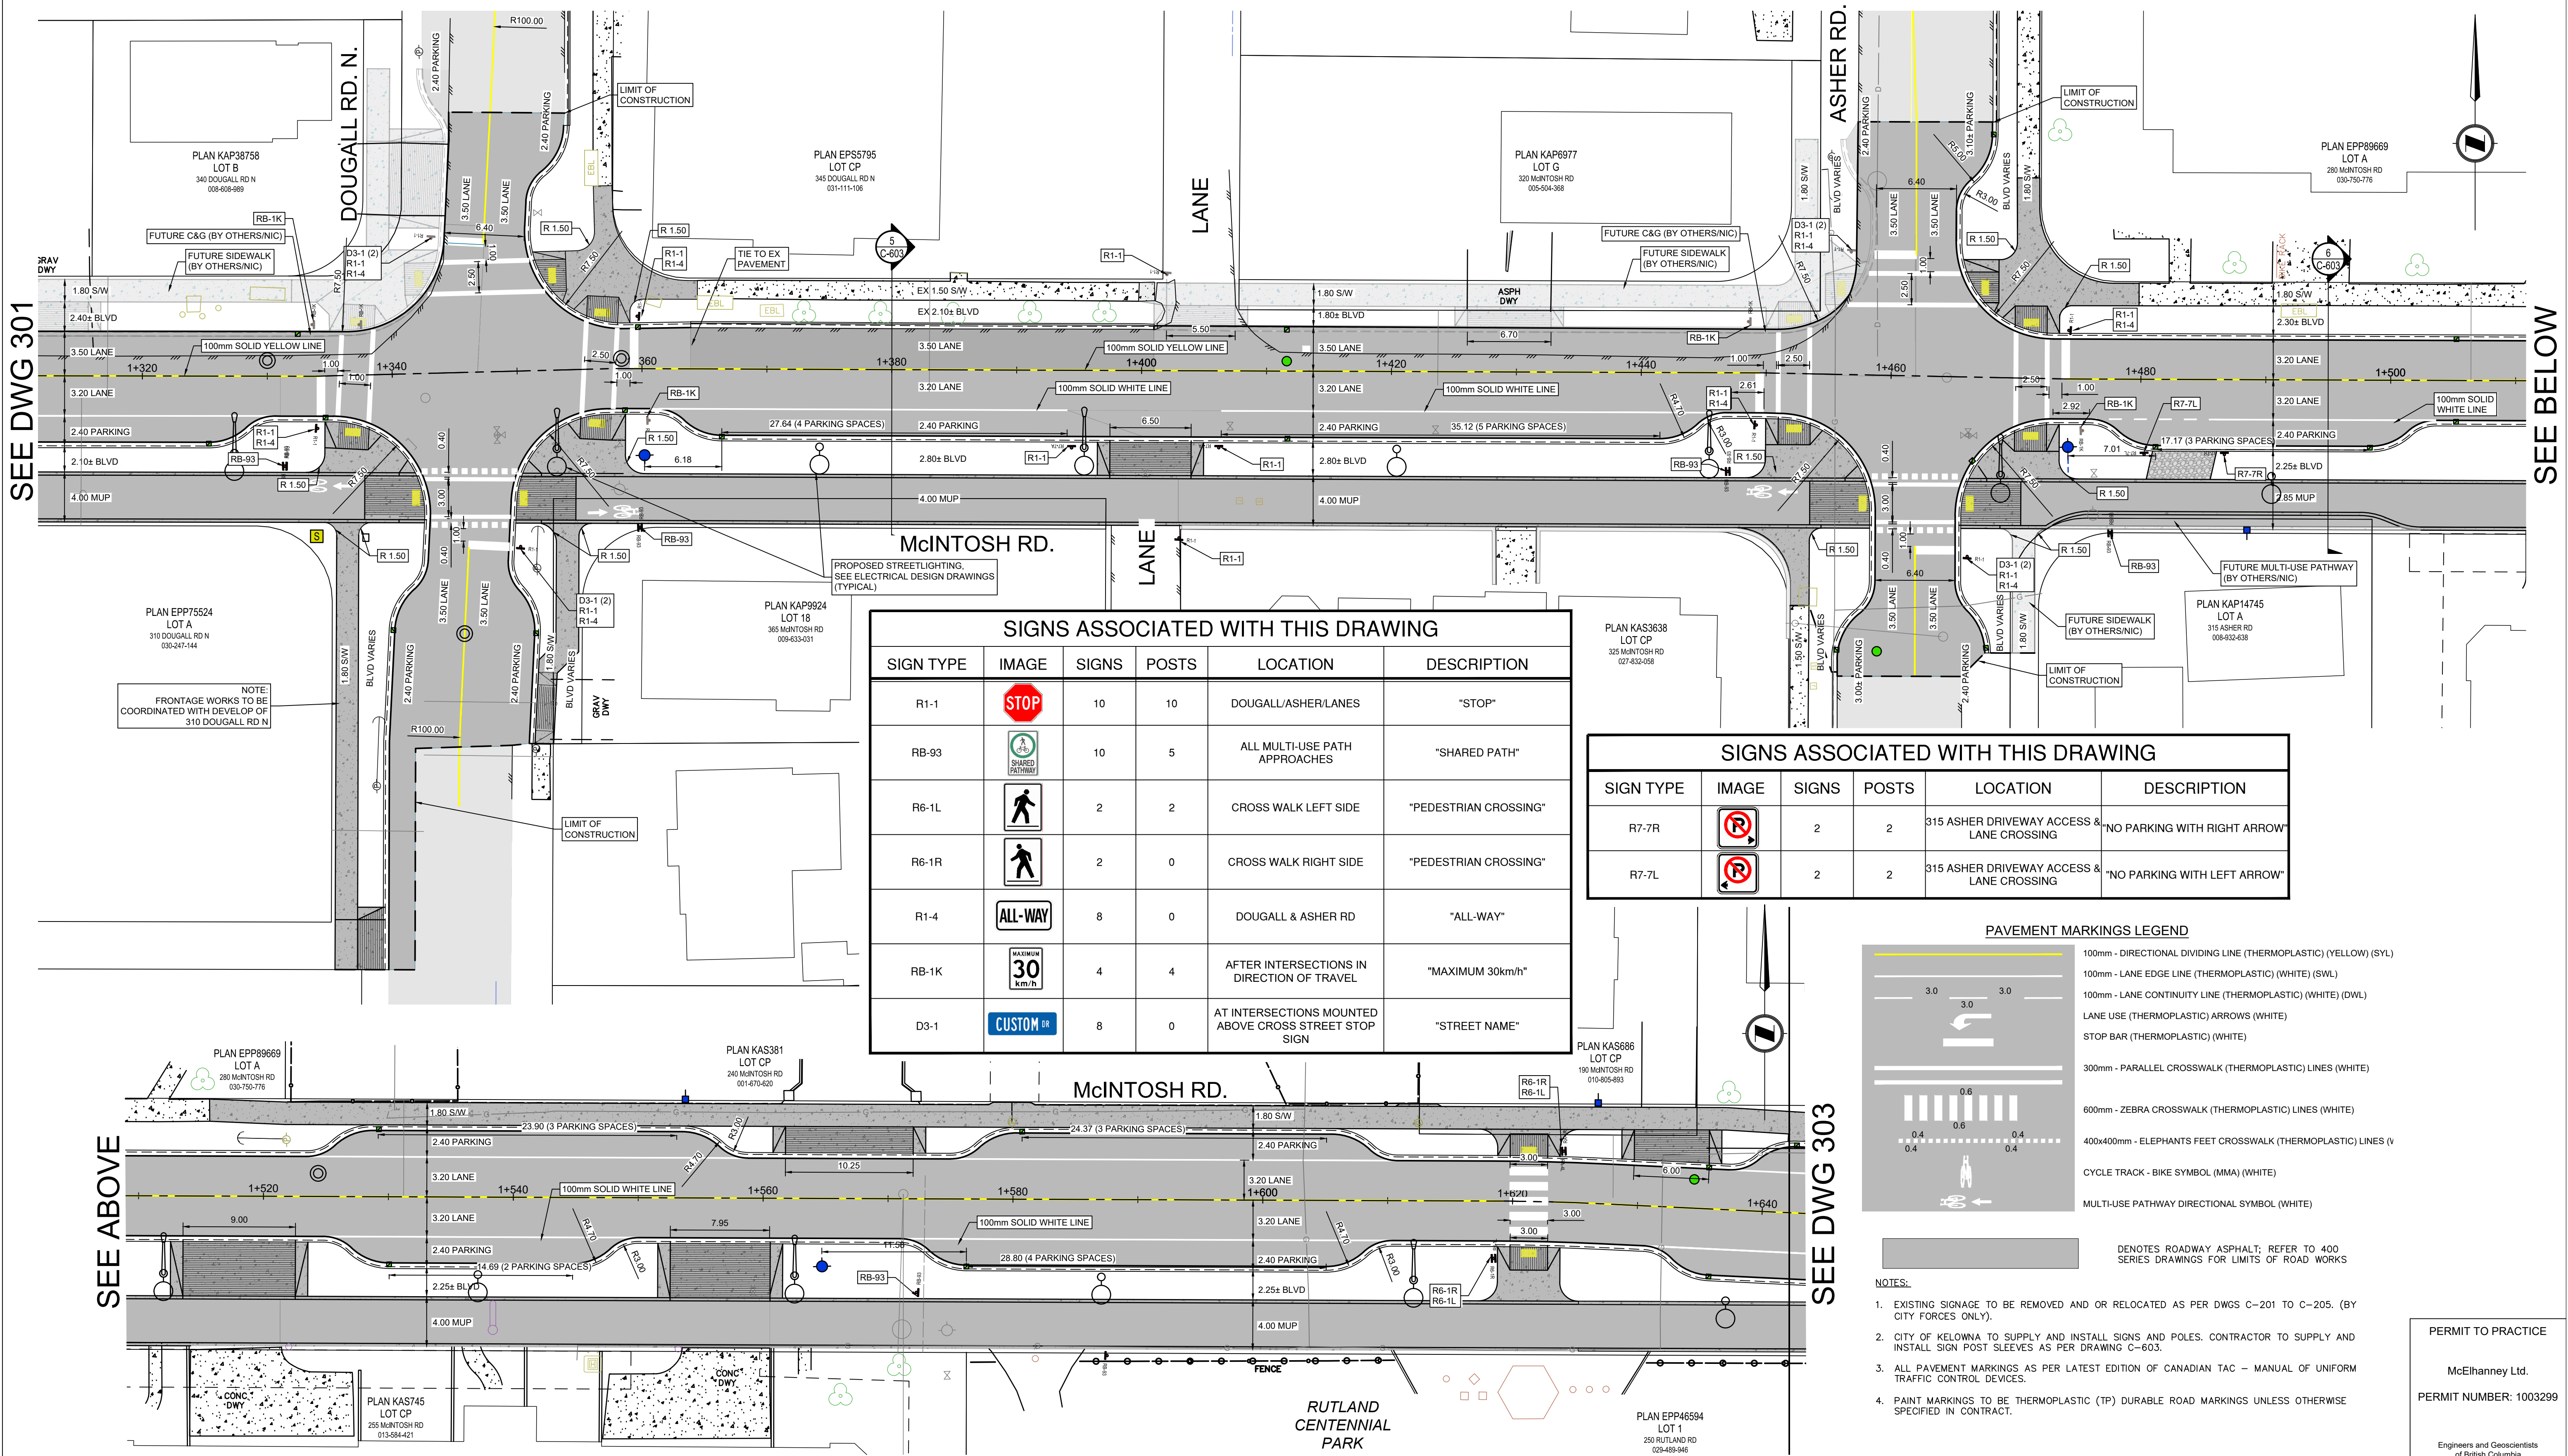



LEGEND
PP WATER
PP STORM SEWER
PP SAN. SEWER
PP GAS
PP U/G TELEPHONE
PP U/G ELECTRICAL
PP U/G ELECTRICAL STREET LIGHTING
PROPERTY LINE
CURB & GUTTER
OVERHEAD WIRES
EDGE OF PAVE
FENCE
PAVE WITH ASPHALT
RETAINING WALL
TEMP WAT SERV
PP U/G SHAW
MANHOLE DRYWELL
UTILITY POLE
POWER POLE
LAMP STANDARD
TRAFFIC LIGHT
CATCH BASIN
HYDRANT
FG CONTOUR
EXISTING UTILITIES SHOWN IN GRAYSCALE
VALVE
CURB STOP
IC
SIGN
BUSH
HEDGE
TREES
SURVEY MONUMENT
OG CONTOUR
McElhanney
2281 Hunter Road
Kelowna, BC
Canada, V1X 7C5
T 250 861 8783

BASE MD/LRC DESIGN PM/DLP
APPROVED DLP
DATE NOV 1, 2021
SCALE HORIZ. 1:250
0 1:250 10

THE CITY OF KELOWNA
DESIGN AND CONSTRUCTION
HOUGHTON ATC - PHASE 3
SIGNAGE AND PAVEMENT MARKINGS
FROELICH RD TO ASHER ROAD RD
STA 1+310 TO 1+640

PERMIT TO PRACTICE
McElhanney Ltd.
PERMIT NUMBER: 1003299
Engineers and Geoscientists
of British Columbia
DIVISION
INFRASTRUCTURE
DRAWING NO. C-302
REV NO. 2

FILE LOCATION: K:\451\Proj\451-0488-551 Houghton ATC Phase 3\03 Drawings\Civil 3D\01 Layout Drawings\02 Production Sheets\01-Signage and Pavement Markings Plan.dwg
PRINTED ON: 10/19/2022 8:43 AM
ORIGINAL SHEET SIZE: ANSI full bleed D (22.00 x 34.00 inches)

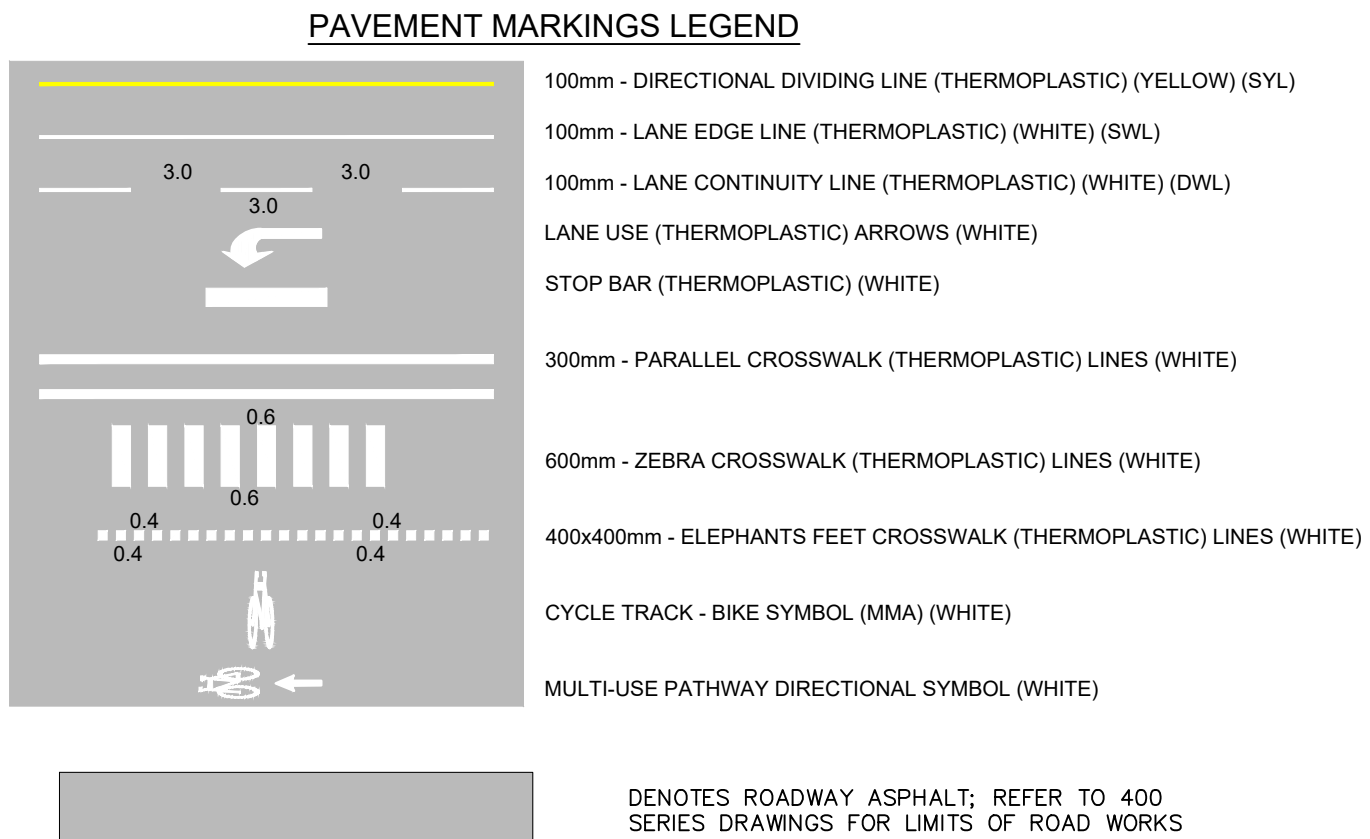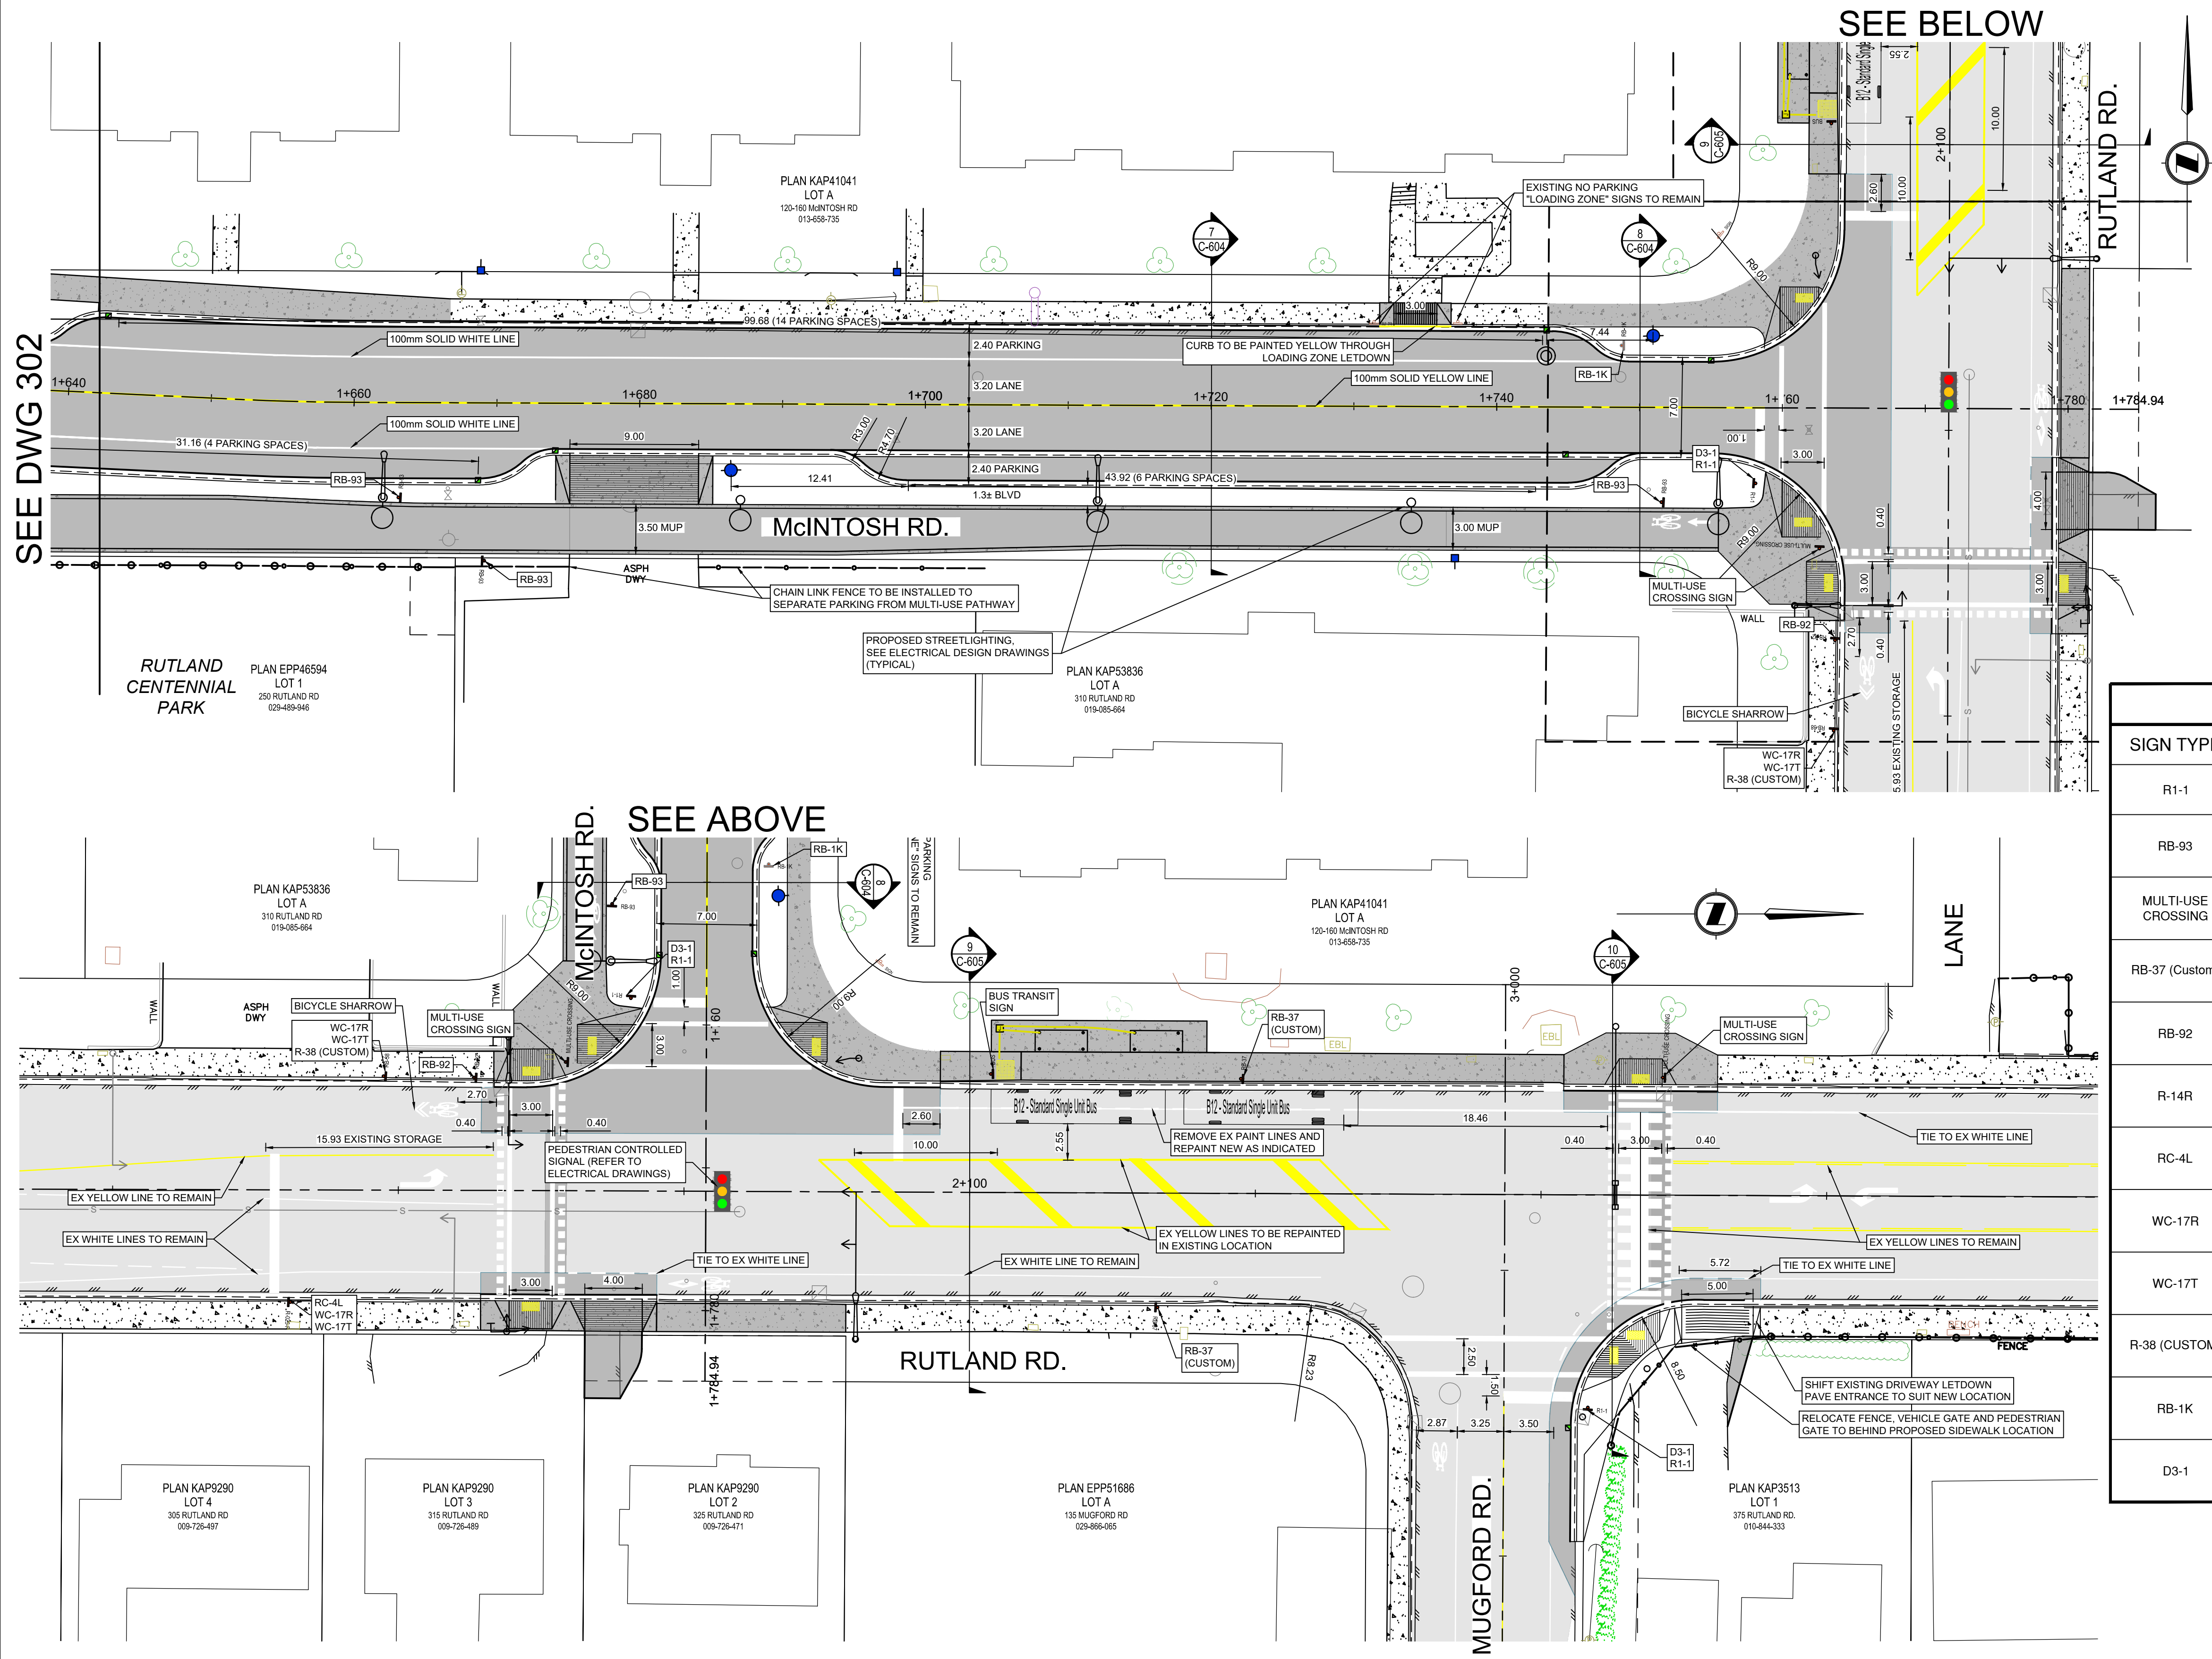

- NOTES:**
- EXISTING SIGNAGE TO BE REMOVED AND OR RELOCATED AS PER DWGS C-201 TO C-205. (BY CITY FORCES ONLY).
 - CITY OF KELOWNA TO SUPPLY AND INSTALL SIGNS AND POLES. CONTRACTOR TO SUPPLY AND INSTALL SIGN POST SLEEVES AS PER DRAWING C-603.
 - ALL PAVEMENT MARKINGS AS PER LATEST EDITION OF CANADIAN TAC - MANUAL OF UNIFORM TRAFFIC CONTROL DEVICES.
 - PAINT MARKINGS TO BE THERMOPLASTIC (TP) DURABLE ROAD MARKINGS UNLESS OTHERWISE SPECIFIED IN CONTRACT.

SIGNS ASSOCIATED WITH THIS DRAWING					
SIGN TYPE	IMAGE	SIGNS	POSTS	LOCATION	DESCRIPTION
R1-1		2	2	RUTLAND APPROACH & MUGFORD APPROACH	"STOP"
RB-93		3	3	ALL MULTI-USE PATH APPROACHES	"SHARED PATH"
MULTI-USE CROSSING		4	4	MULTI-USE CROSS WALK BOTH SIDES	"MULTI-USE CROSSING" (Custom Sign)
RB-37 (Custom)		2	2	NORTH OF McINTOSH AND SOUTH OF MUGFORD	"TURNING VEHICLES YIELD TO BICYCLES"
RB-92		1	1	SOUTH OF McINTOSH	"BICYCLE LANE ENDS"
R-14R		2	2	RUTLAND MEDIAN (EACH END)	"KEEP RIGHT"
RC-4L		1	1	RUTLAND ROAD N SOUTH OF MUP CROSSING	"STOP LINE"
WC-17R		2	1	RUTLAND ROAD N NORTH AND SOUTH OF FIREHALL ENTRANCE	"FIREHALL ENTRANCE"
WC-17T		2	0	RUTLAND ROAD N NORTH AND SOUTH OF FIREHALL ENTRANCE	"FIREHALL ENTRANCE"
R-38 (CUSTOM)		1	0	RUTLAND ROAD N NORTH OFF FIREHALL ENTRANCE	"DO NOT BLOCK FIREHALL ENTRANCE"
RB-1K		1	1	AFTER INTERSECTIONS IN DIRECTION OF TRAVEL	"MAXIMUM 30km/h"
D3-1		2	0	AT INTERSECTIONS MOUNTED ABOVE CROSS STREET STOP SIGN	"STREET NAME"

LEGEND

PP WATER	— W —	PROPERTY LINE	— P —
PP STORM SEWER	— S —	CURB & GUTTER	— OH —
PP SAN. SEWER	— S —	OVERHEAD WIRES	— OH —
PP GAS	— G —	EDGE OF PAVE	— X —
PP U/G TELEPHONE	— T —	FENCE	— X —
PP U/G ELECTRICAL	— E —	PAVE WITH ASPHALT	— A —
PP U/G ELECTRICAL STREET LIGHTING	— L —	RETAINING WALL	— R —
		TEMP WAT SERV	— W —
		PP U/G SHAW	— C —

MANHOLE DRYWELL UTILITY POLE POWER POLE LAMP STANDARD TRAFFIC LIGHT CATCH BASIN HYDRANT FG CONTOUR EXISTING UTILITIES SHOWN IN GRAYSCALE

VALVE CURB STOP IC SIGN BUSH HEDGE TREES SURVEY MONUMENT OG CONTOUR

McElhanney
2281 Hunter Road
Kelowna, BC
Canada, V1X 7C5
T 250 861 8783

NO.	YY/MM/DD	BY	REVISION	CH'KD
3	11/11/22	MD	ISSUED FOR CONSTRUCTION	DLP
2	22/08/09	MD	ISSUED FOR 100% REVIEW	DLP
1	22/03/18	MD	ISSUED FOR 95% REVIEW	DLP
0	21/12/23	LRC	ISSUED FOR 50% REVIEW	DLP

BASE	MD/LRC	DESIGN	PM/DLP
APPROVED			
DATE			
SCALE			

THE CITY OF KELOWNA
DESIGN AND CONSTRUCTION

HOUGHTON ATC - PHASE 3
SIGNAGE AND PAVEMENT MARKINGS
ASHER RD TO RUTLAND RD N
STA 1+640 TO 1+780 & RUTLAND ROAD

DIVISION
INFRASTRUCTURE

DRAWING NO.
C-303

REV NO.
2