


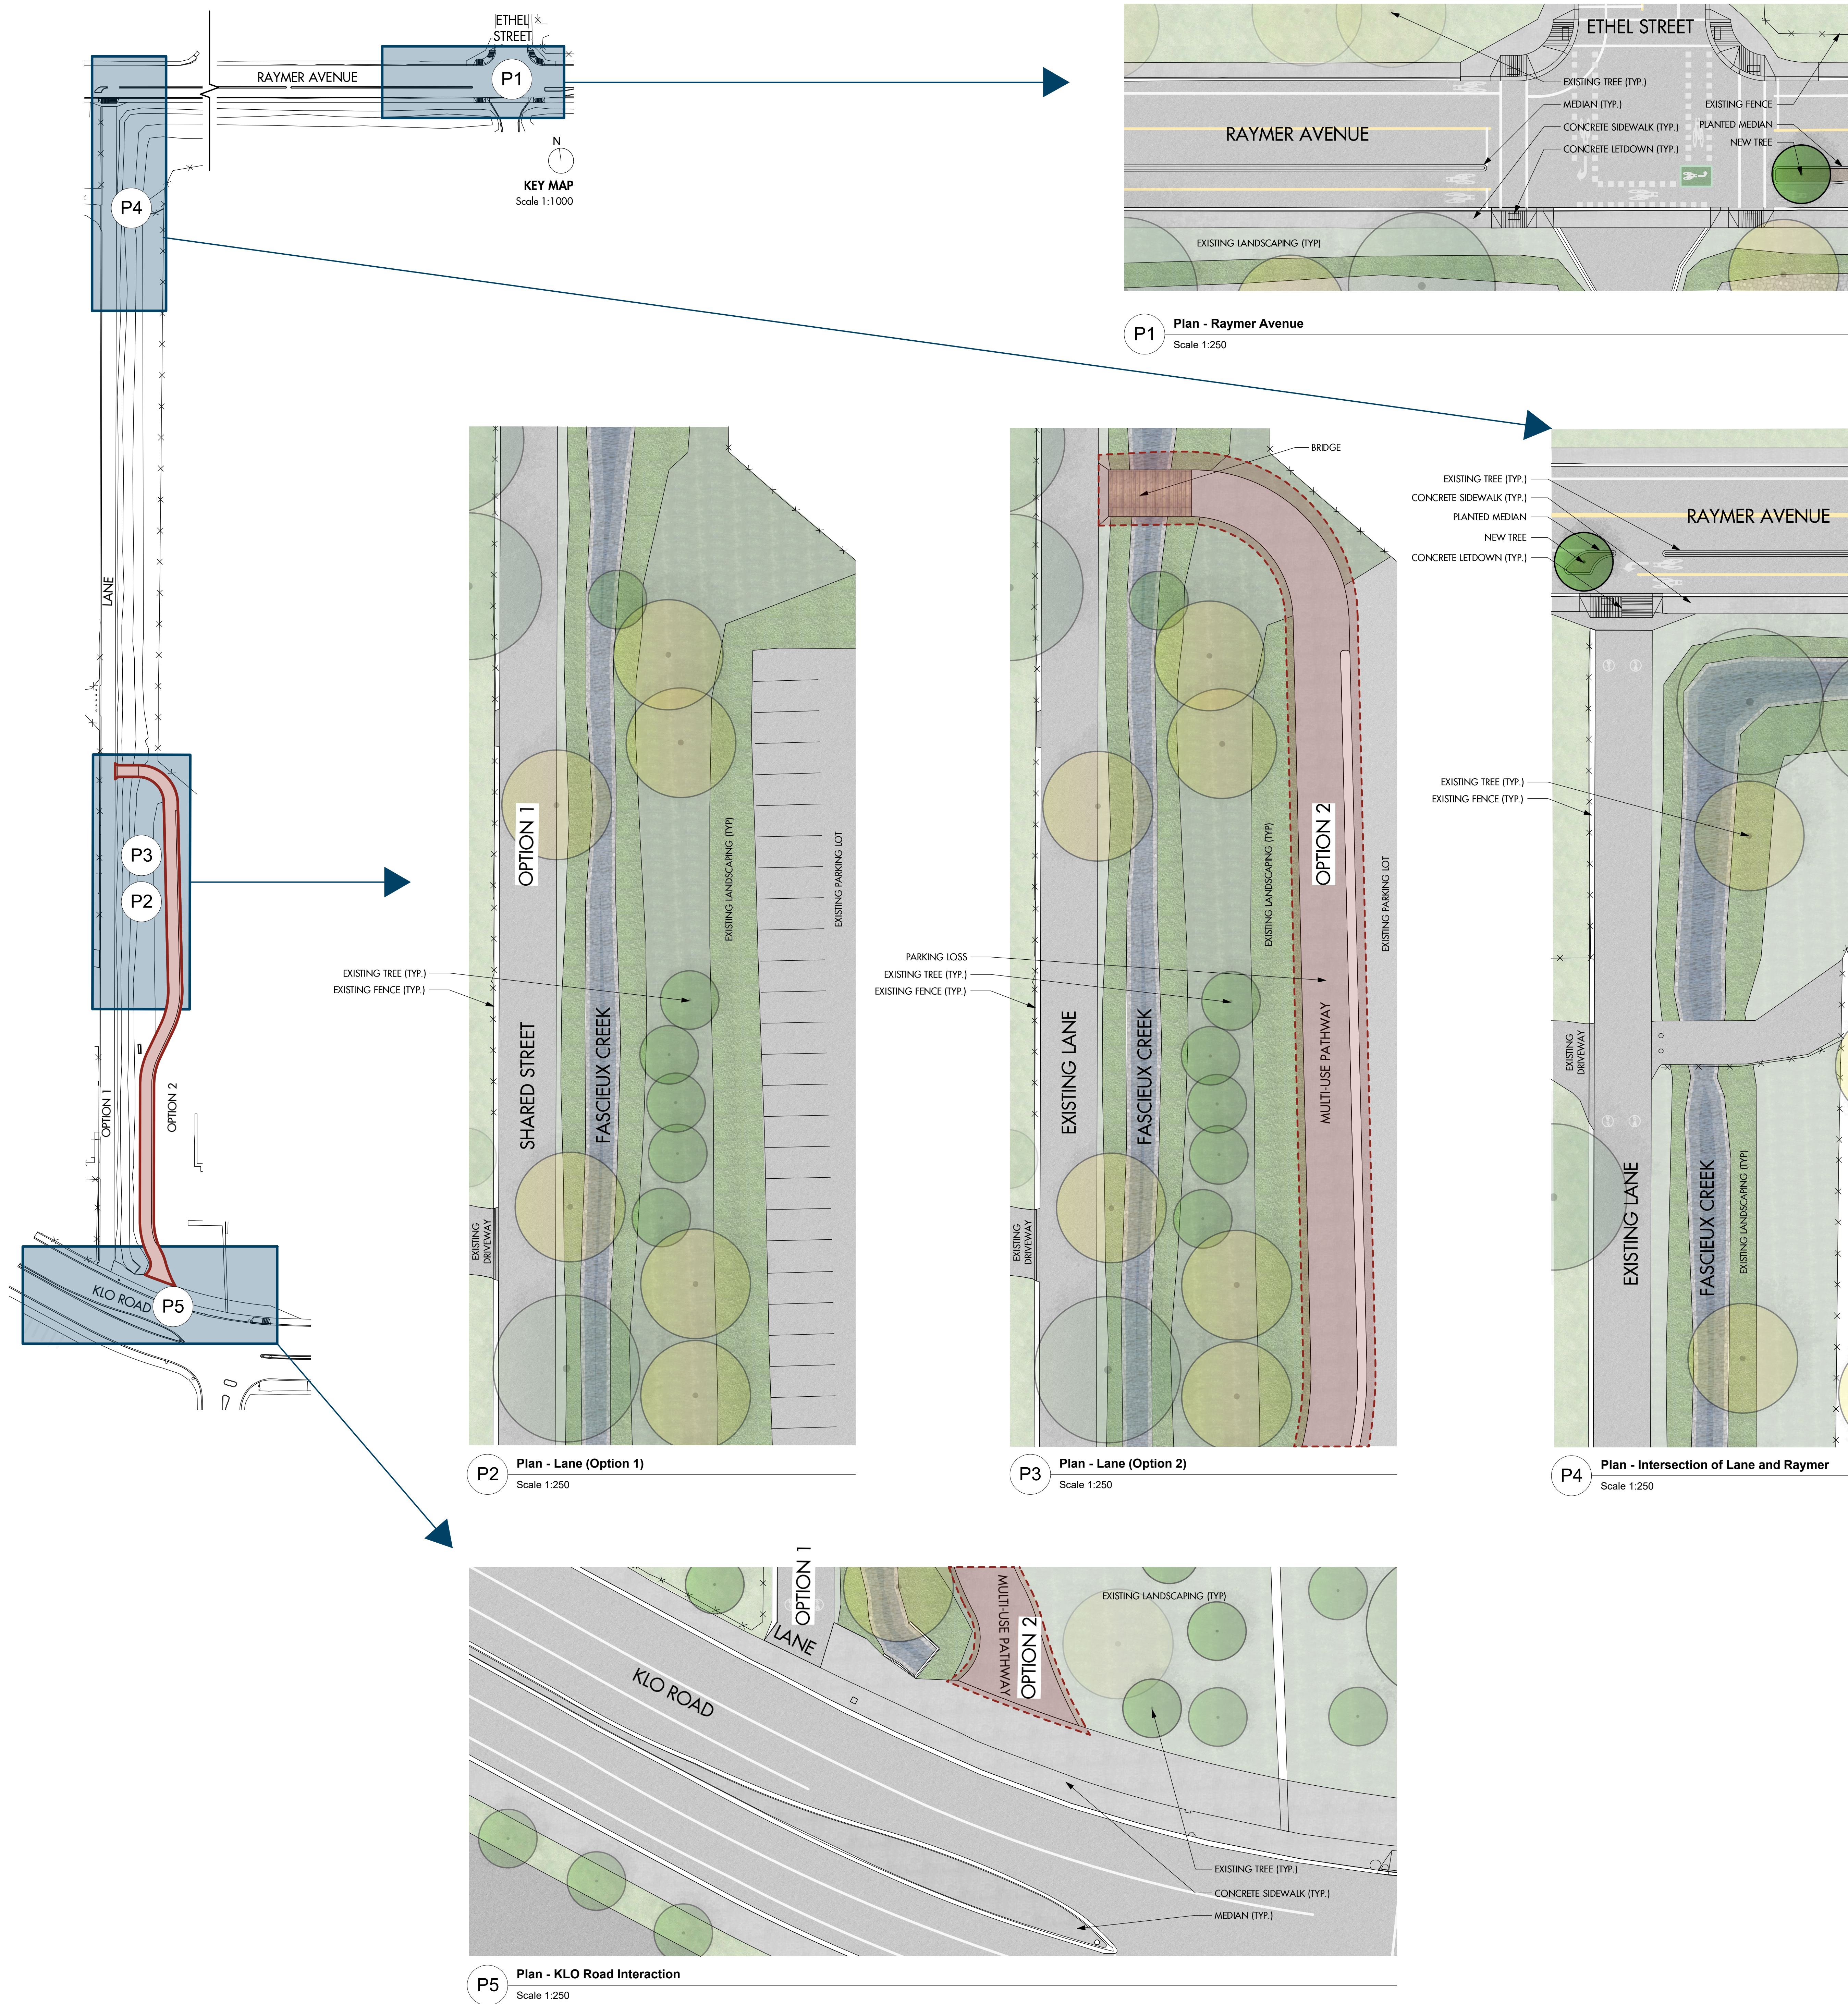


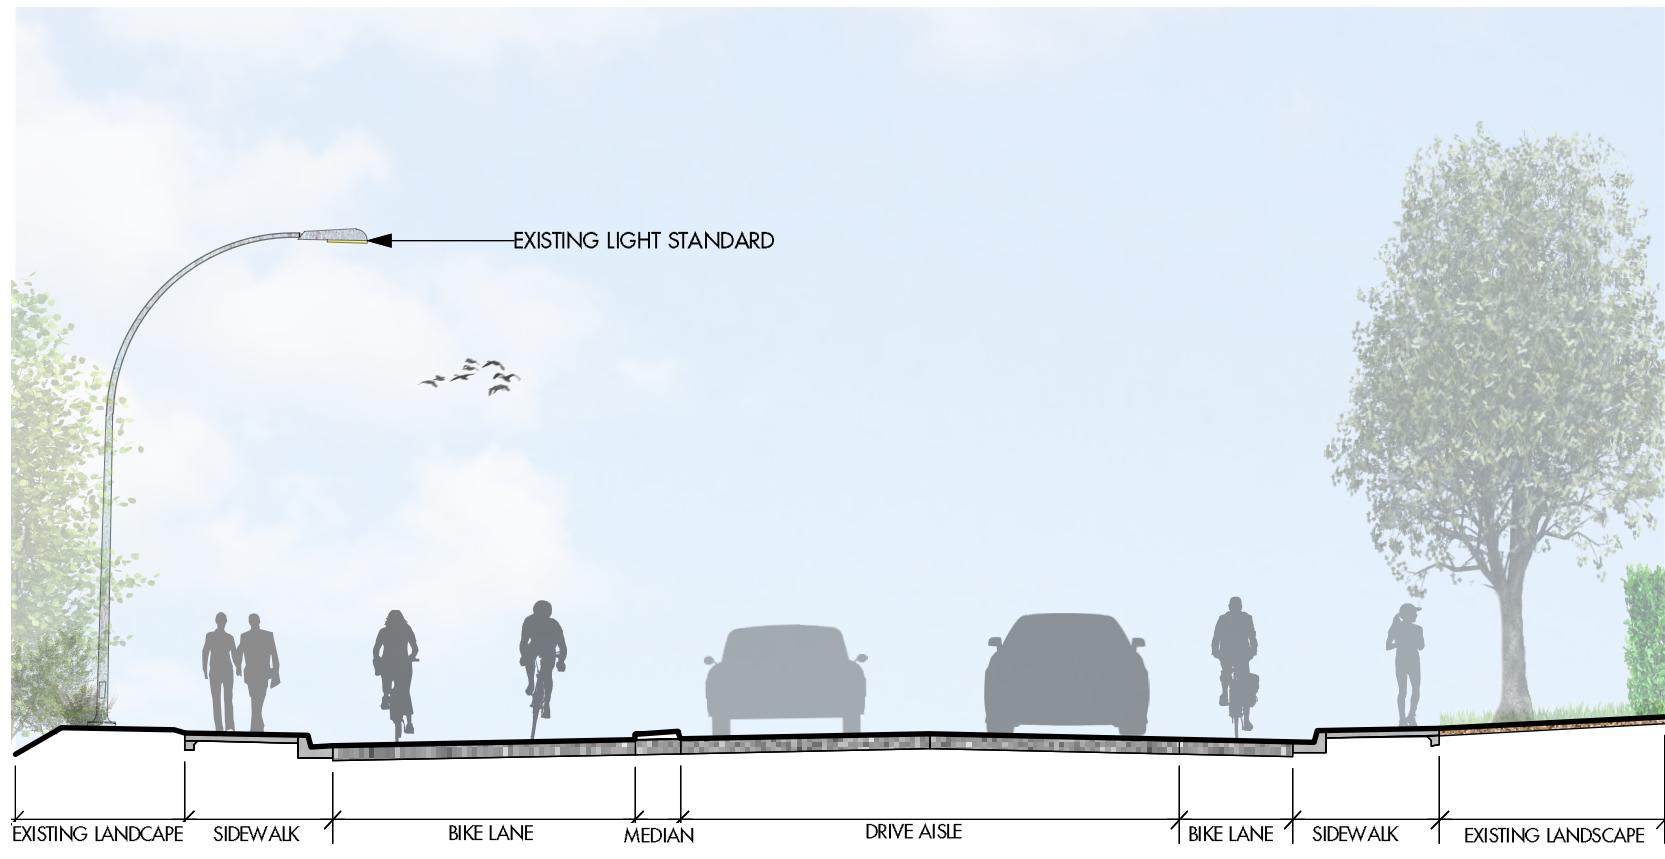


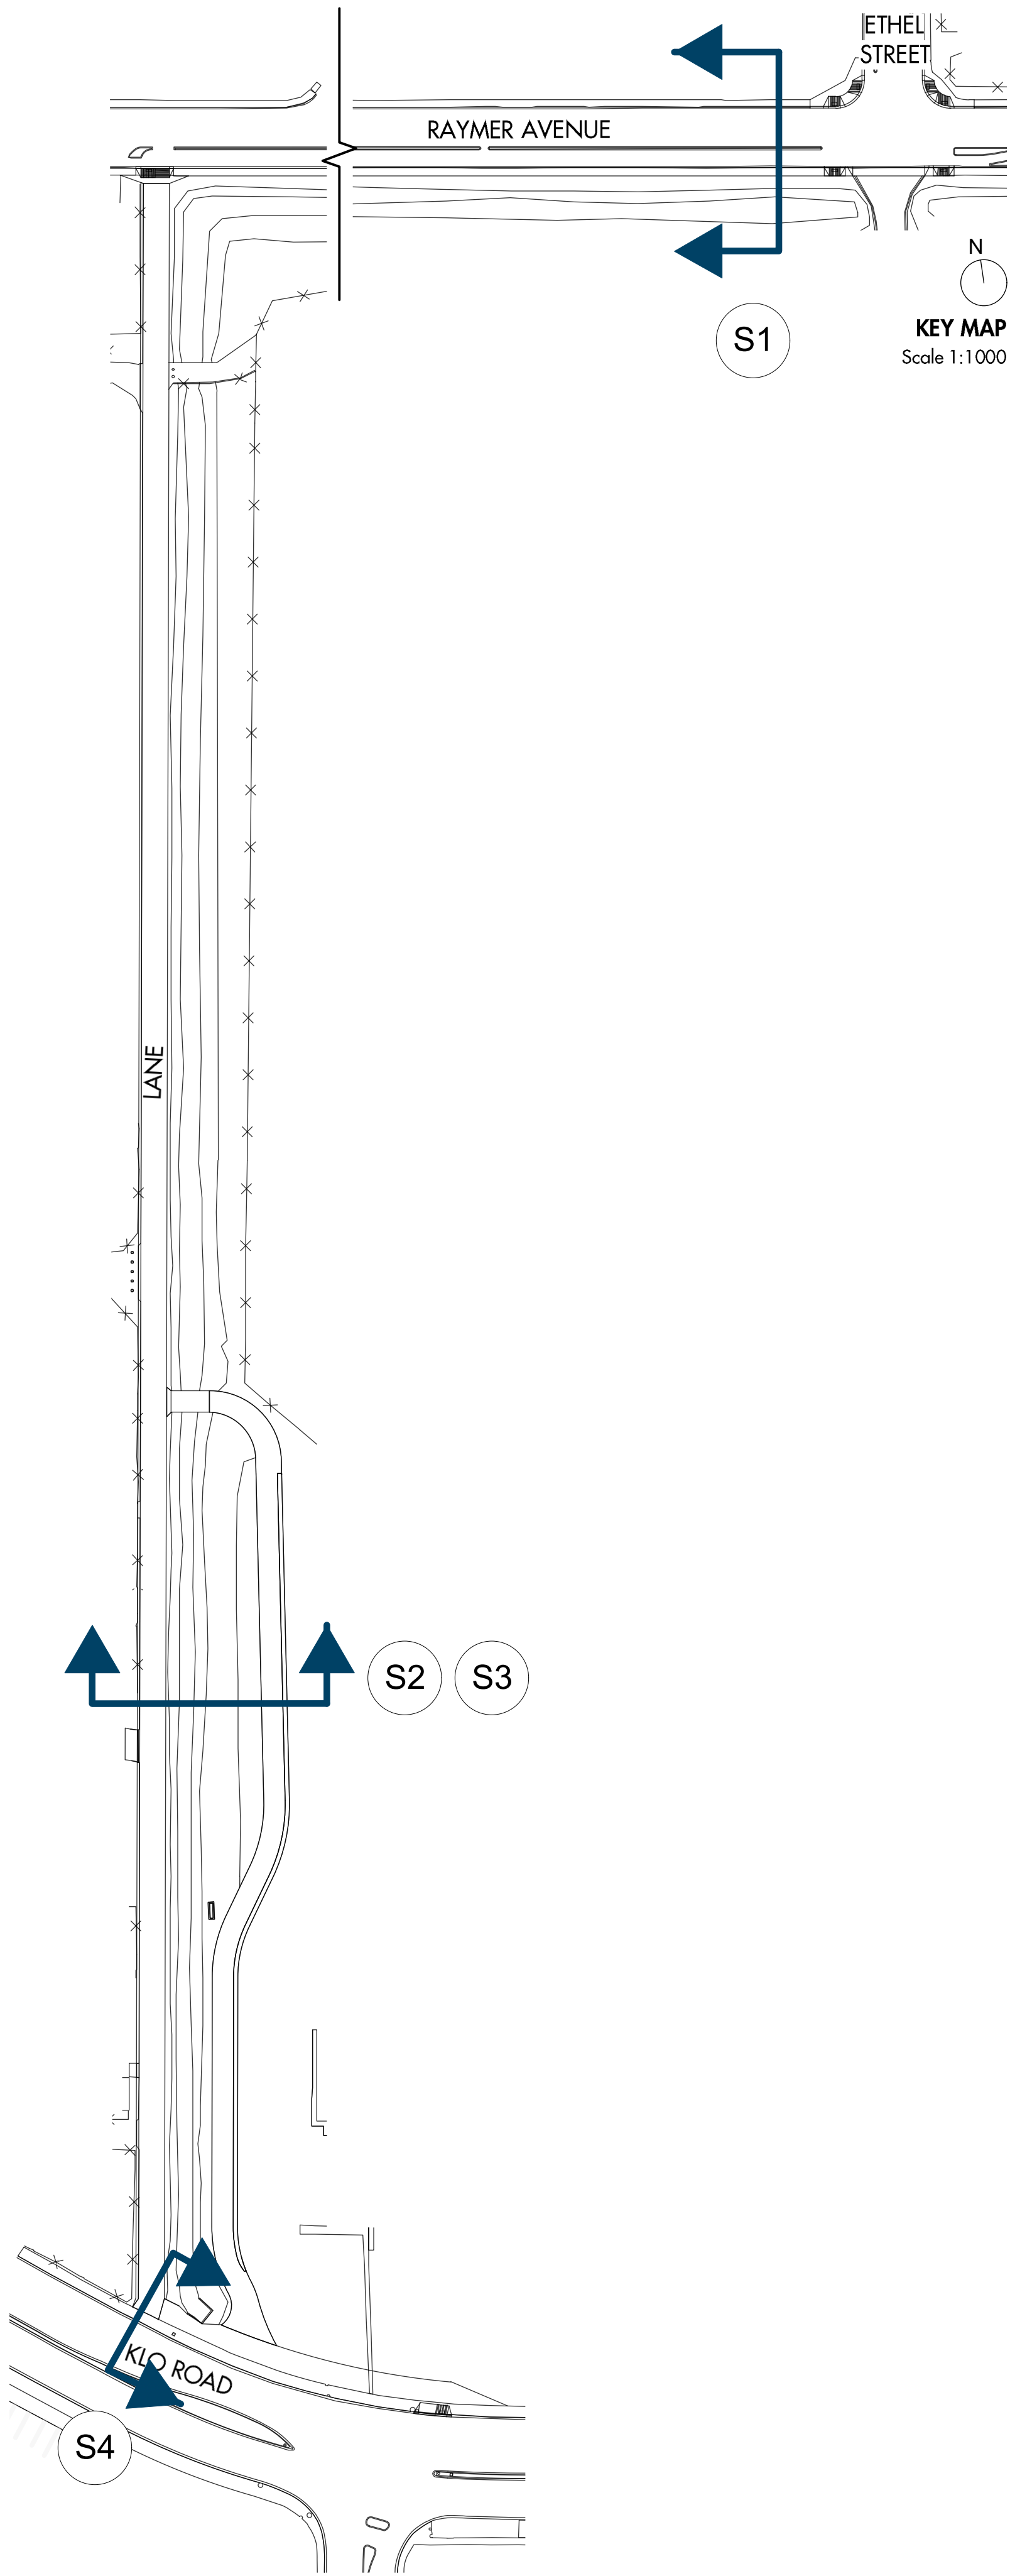


S1 Section - Raymer Avenue, Looking West
Scale 1:100

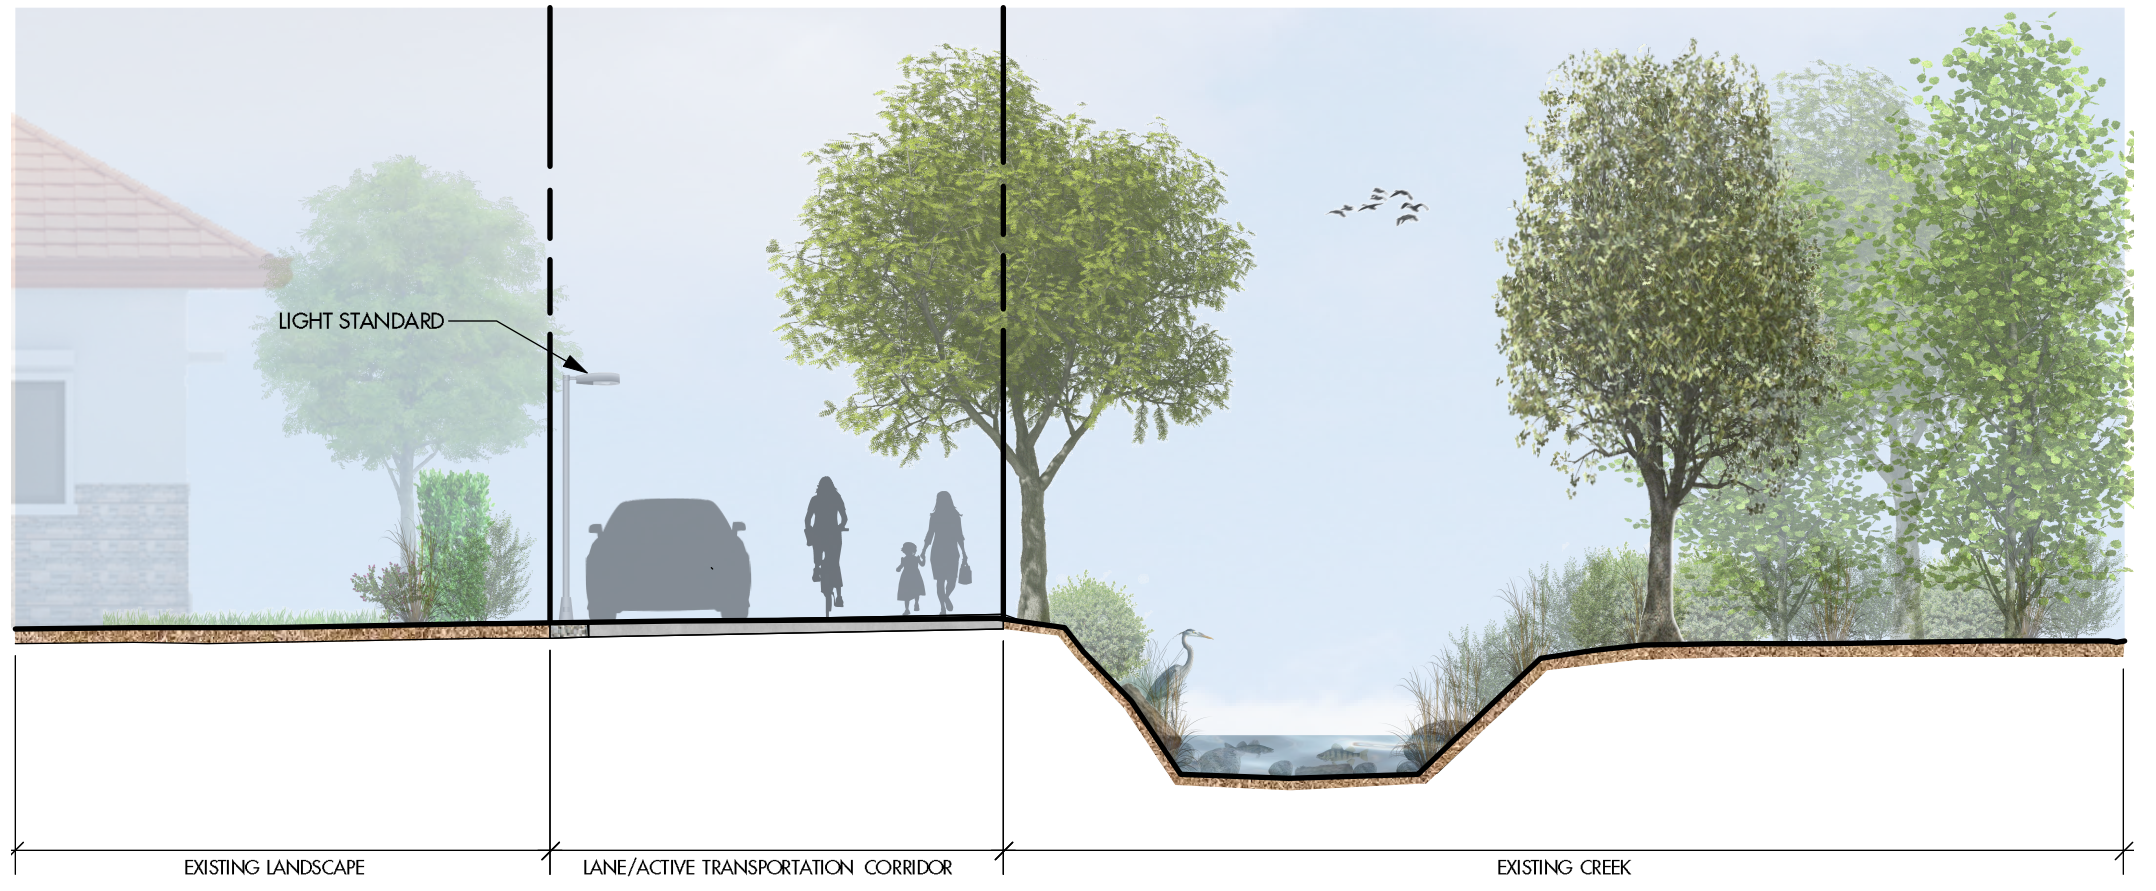

S2 Section - Lane (Option 1), Looking North
Scale 1:100

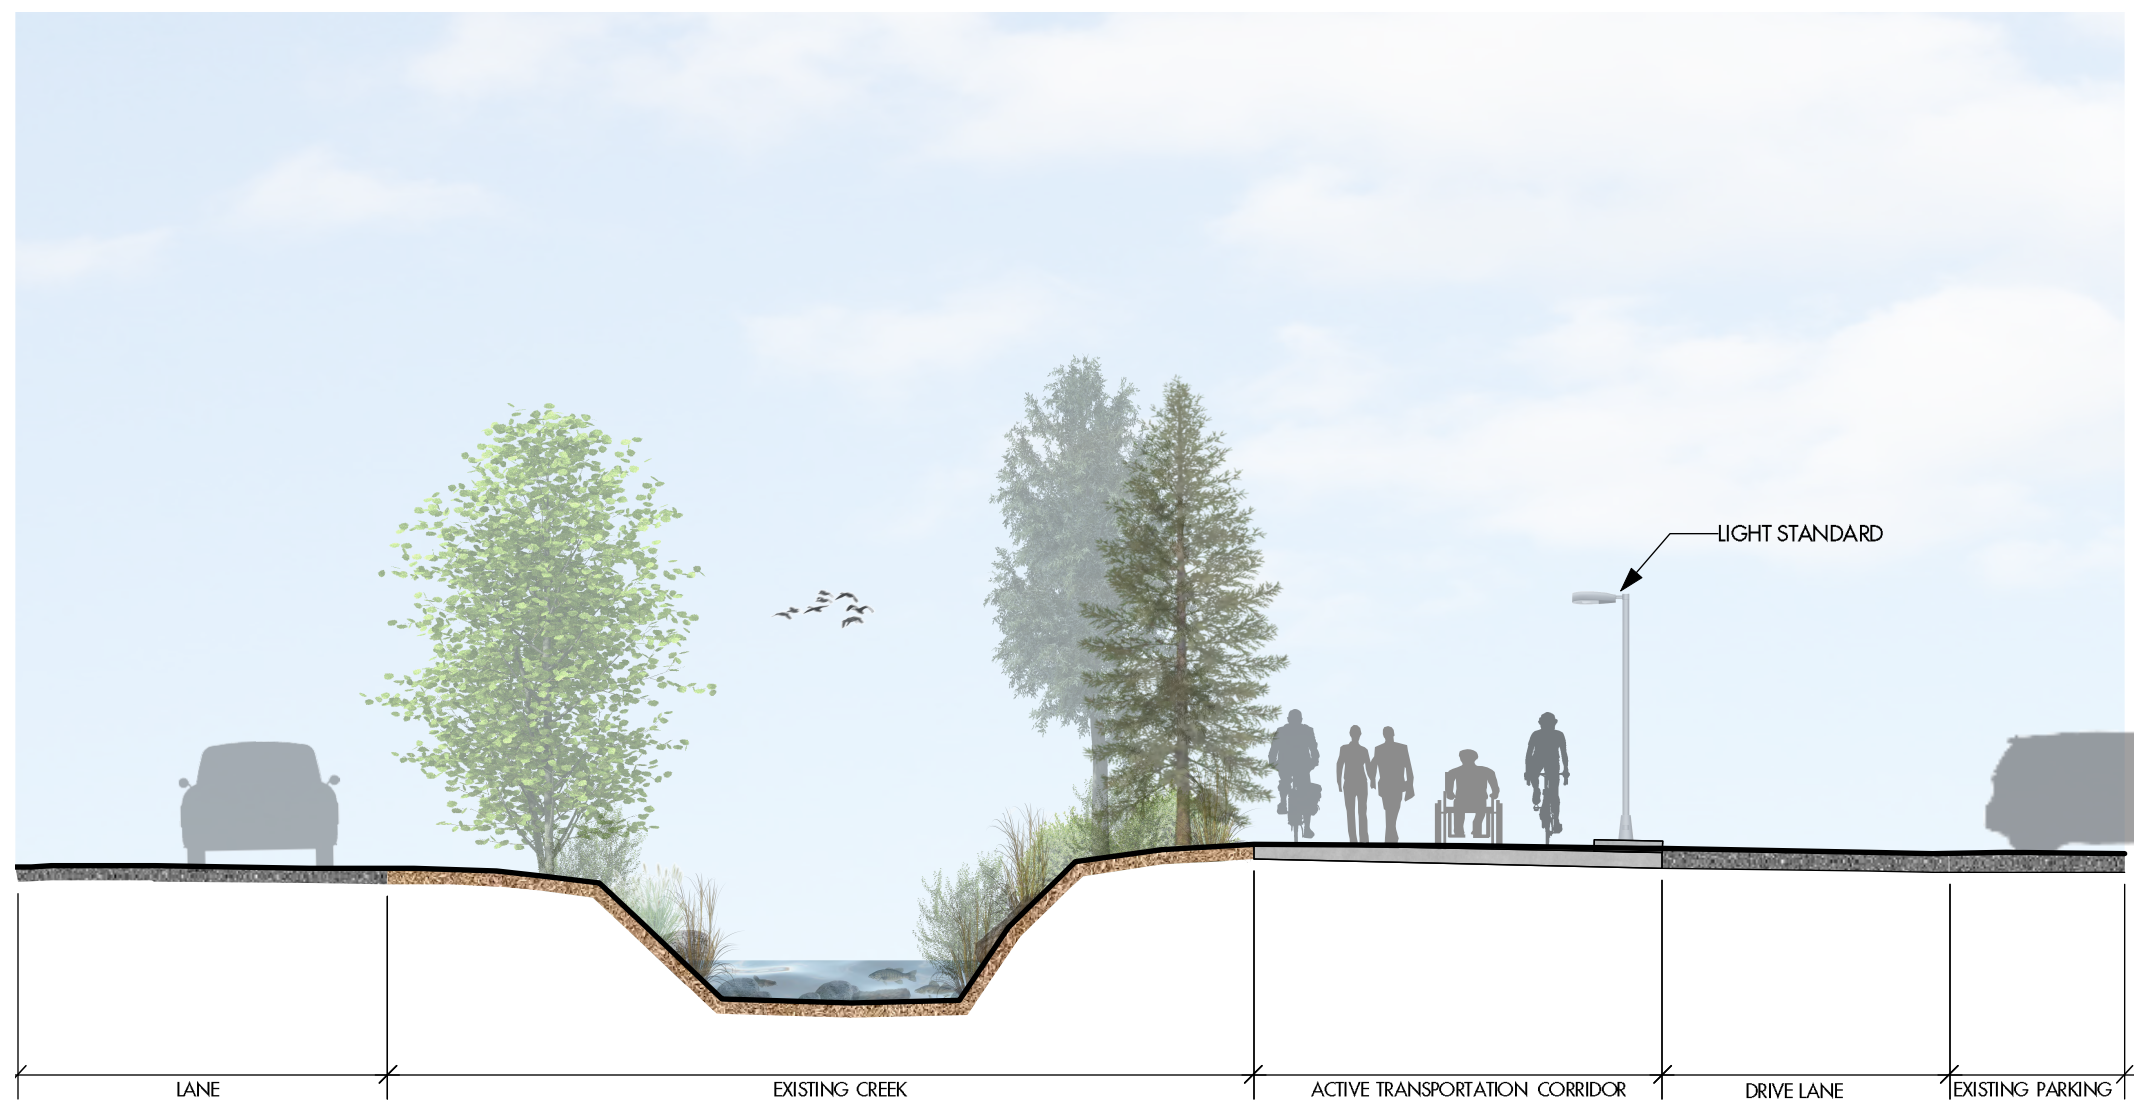

S3 Section - Protected Bike Lane (Option 2), Looking North
Scale 1:100

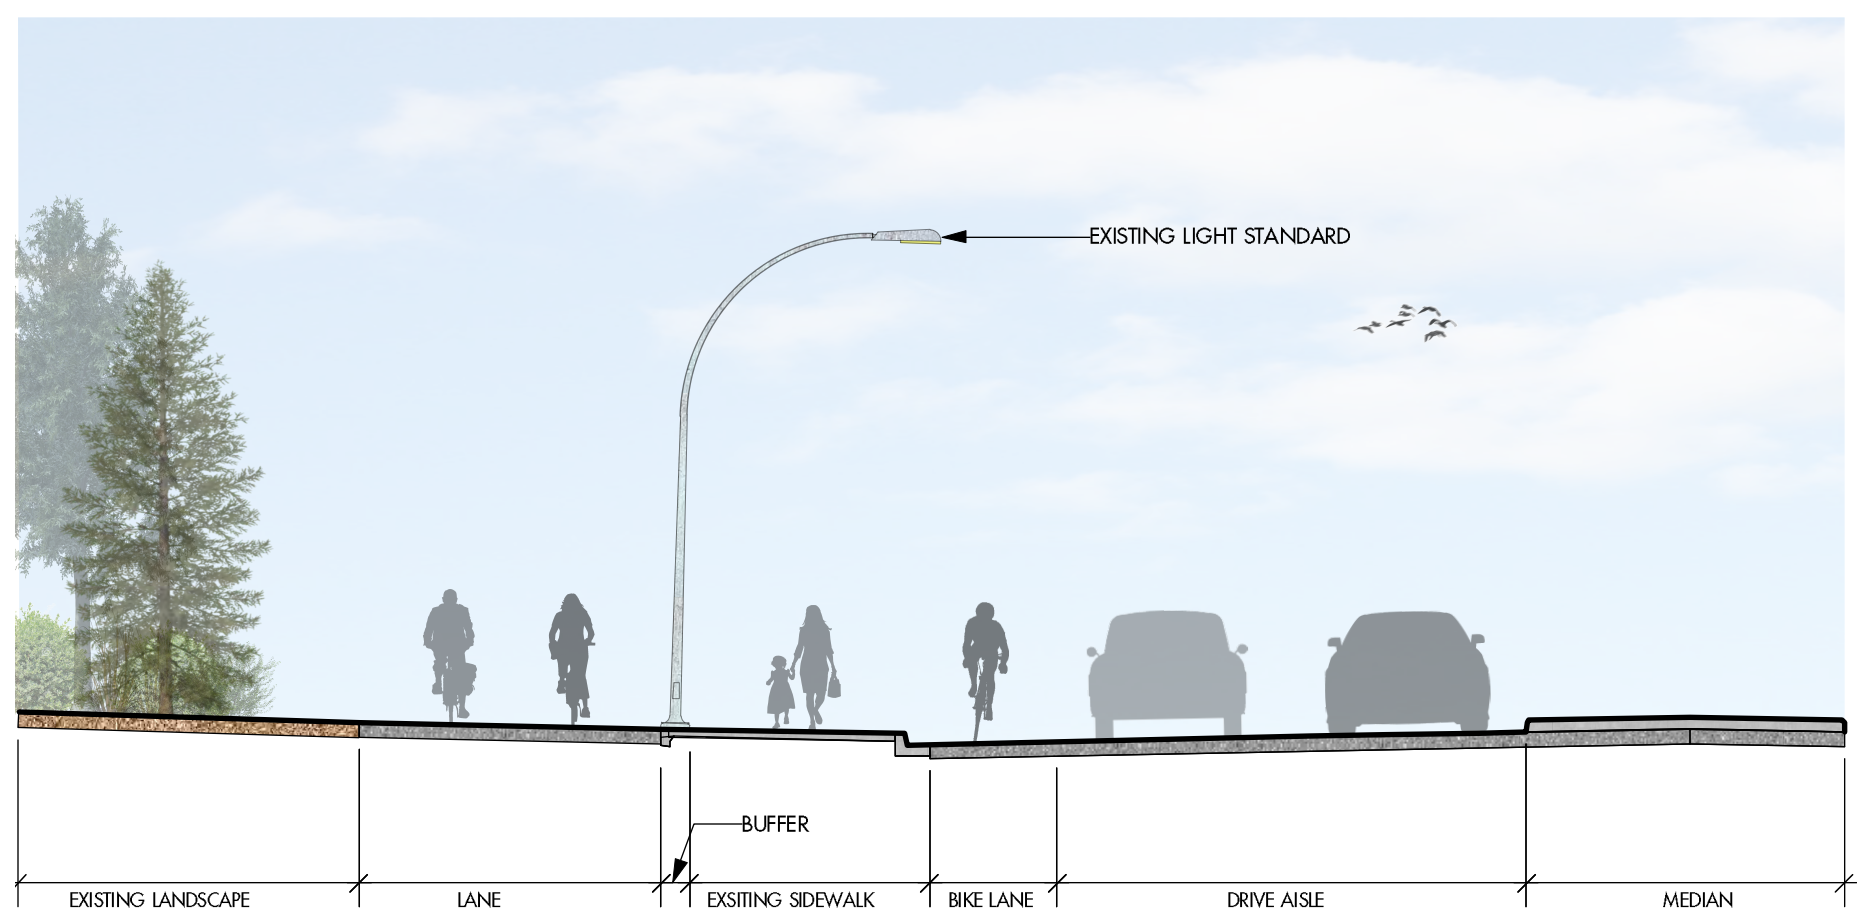

S4 Section - KLO Road - Casorso to Laneway, looking East (Bi-Directional)
Scale 1:100