


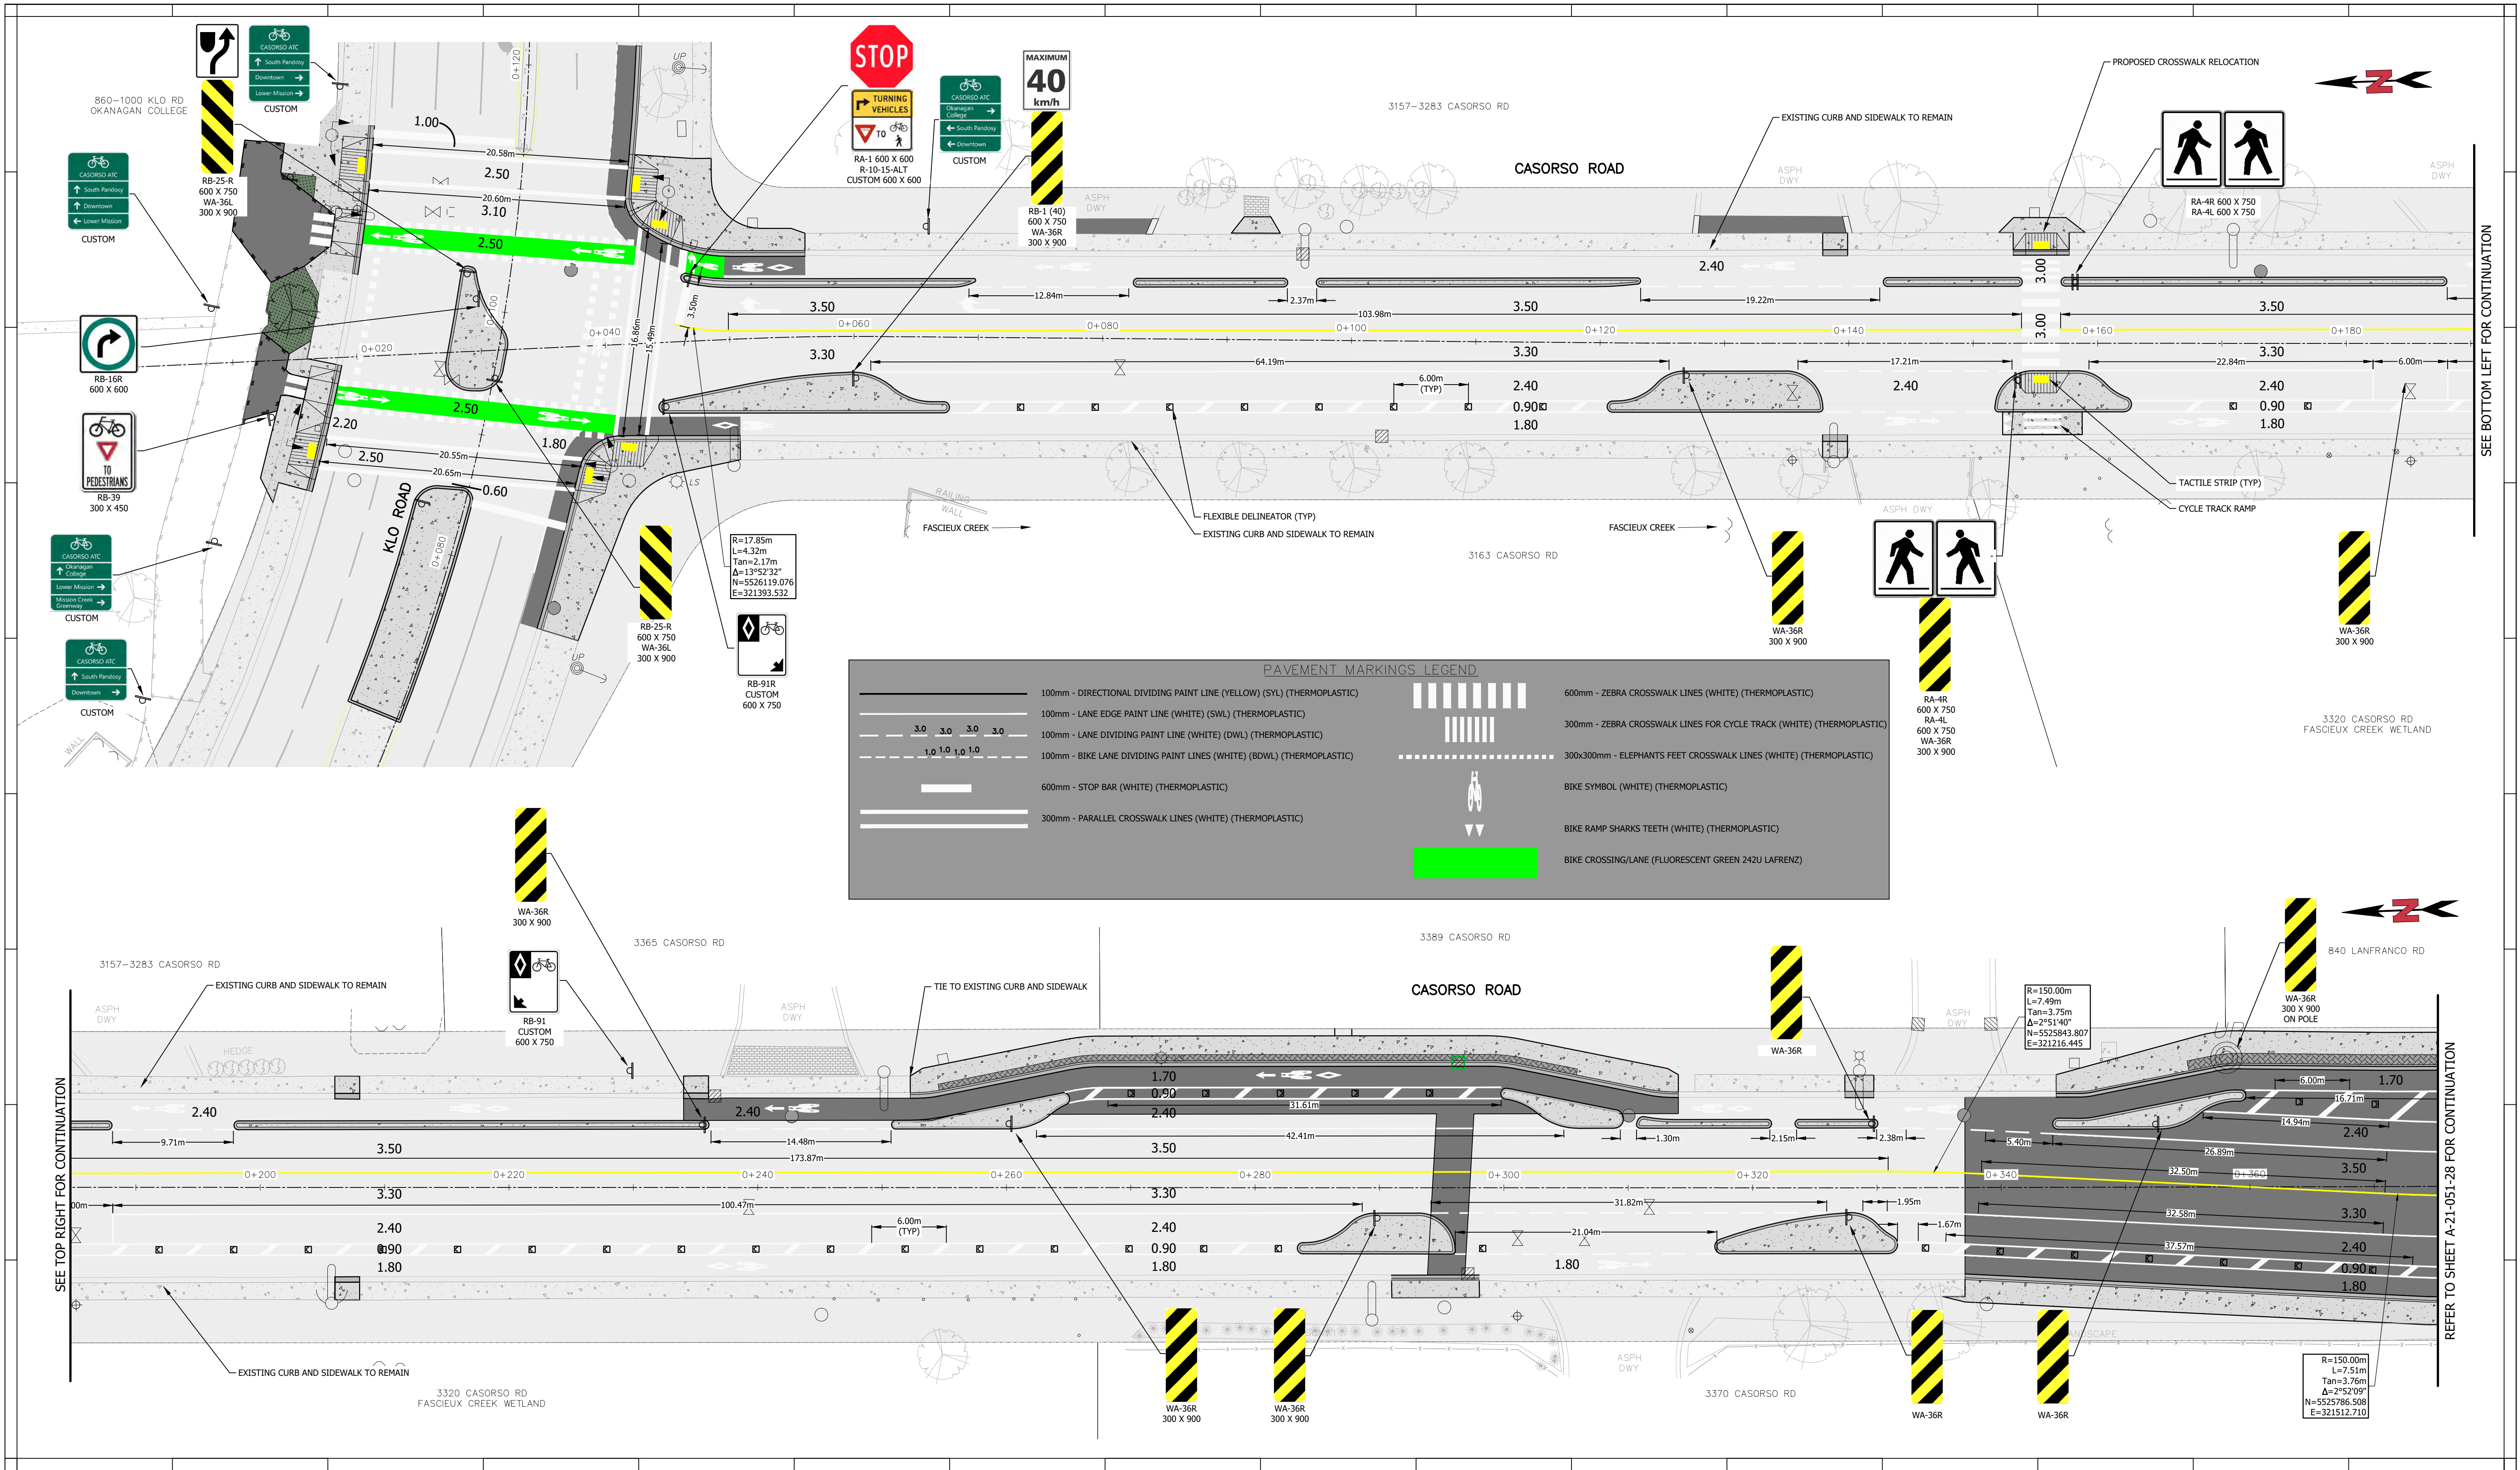

CONSULTANT

ALIGN
ENGINEERING
www.aligneng.ca

PROJECT NO. A21-051

NO	DATE	ISSUE/REVISION	BY	APPROVED	CHECKED	SEAL
1	17/03/22	50% DESIGN REVIEW	DGN	TPB	NKR	
2	10/06/22	90% DESIGN REVIEW	DGN	TPB	NKR	
3	18/10/22	ISSUED FOR RFP	DGN	NKR	SCD	

NO	DATE	ISSUE/REVISION	BY	APPROVED	CHECKED	SEAL
1	17/03/22	50% DESIGN REVIEW	DGN	TPB	NKR	
2	10/06/22	90% DESIGN REVIEW	DGN	TPB	NKR	
3	18/10/22	ISSUED FOR RFP	DGN	NKR	SCD	

SURVEY

COFK

BASE

DGN

DESIGN

DGN

ENG. OF RECORD

TPB

SCALE

H 1:250

V 1:25

0 2.5 5 10

0 0.25 0.5 1

CITY OF KELOWNA

CASORSO ROAD ATC PHASE 3

TRAFFIC MARKINGS AND SIGNAGE

STA. 0+000 TO STA. 0+380

CITY DEPT. INFRASTRUCTURE


CITY FILE NO. 356001A

PROJECT DWG NO. A21-051-27


CITY DWG NO.

REV NO. 3


SHEET NUMBER 27

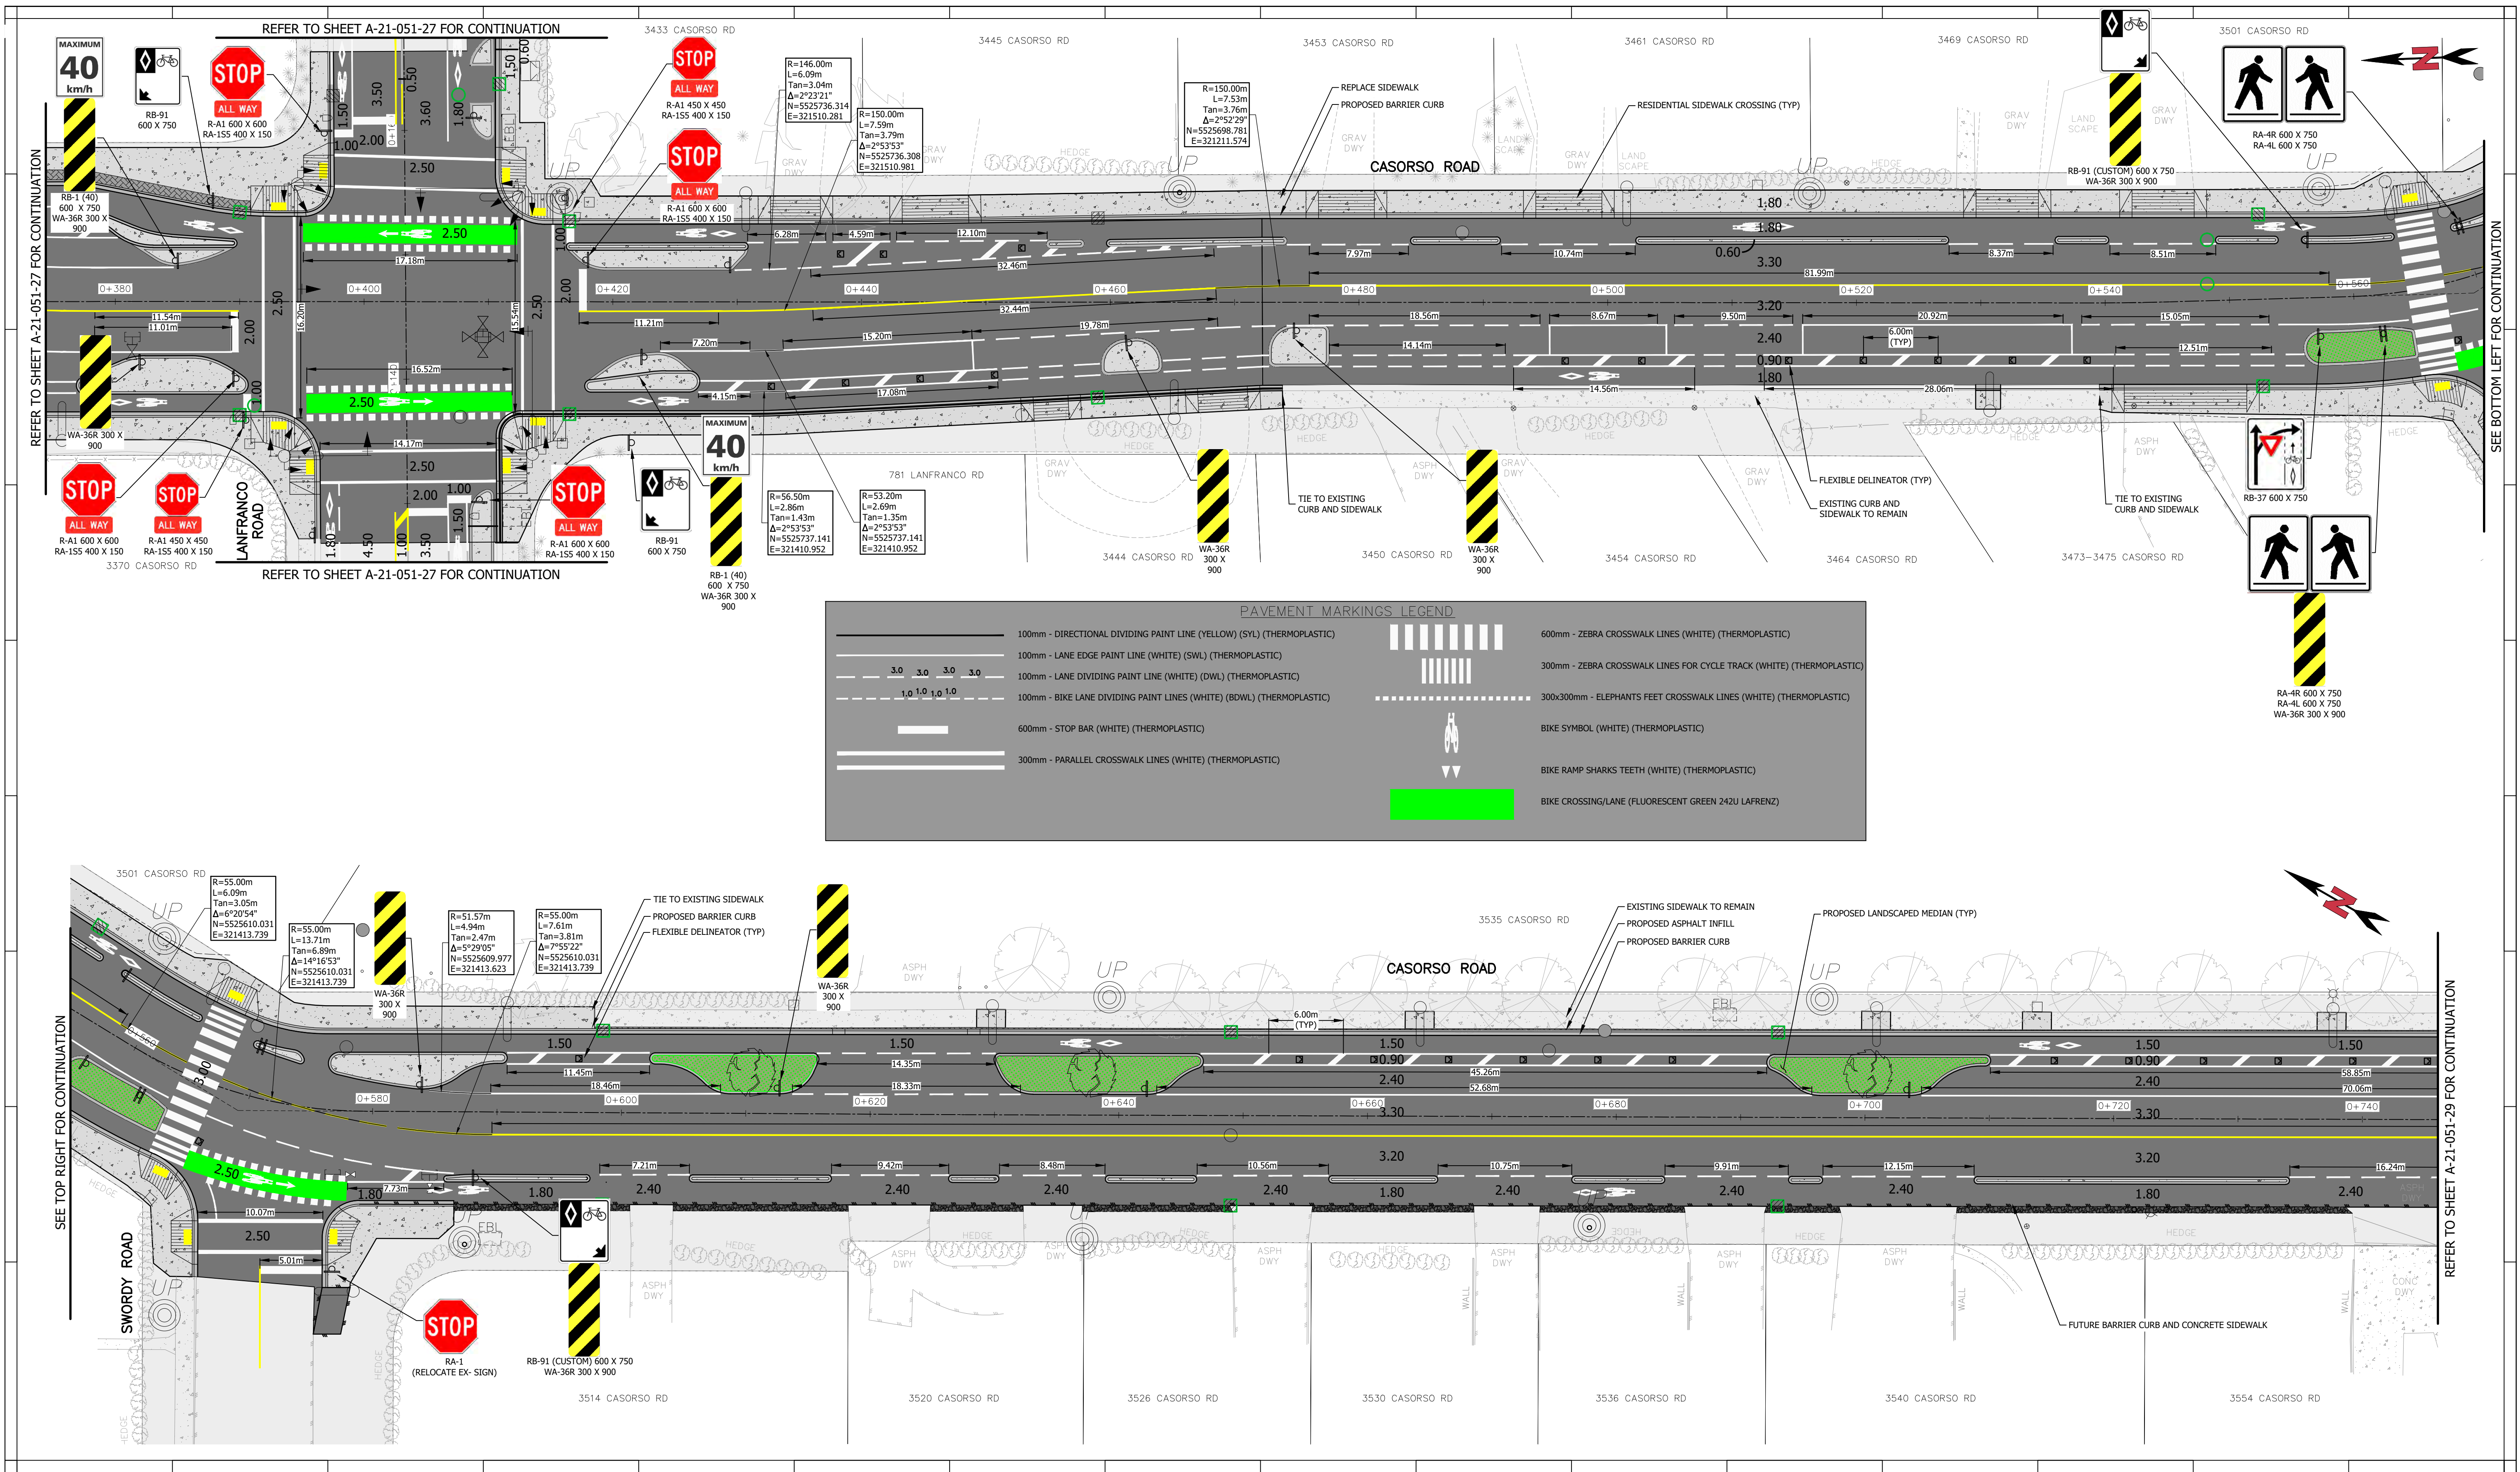

CONSULTANT PROJECT NO. A21-051		STAMPS		<table border="1"><thead><tr><th>NO</th><th>DATE</th><th>ISSUE/REVISION</th><th>BY</th><th>APPROVED</th><th>CHECKED</th><th>SEAL</th></tr></thead><tbody><tr><td>1</td><td>17/03/22</td><td>50% DESIGN REVIEW</td><td>DGN</td><td>TPB</td><td>NKR</td><td></td></tr><tr><td>2</td><td>10/06/22</td><td>90% DESIGN REVIEW</td><td>DGN</td><td>TPB</td><td>NKR</td><td></td></tr><tr><td>3</td><td>18/10/22</td><td>ISSUED FOR RFP</td><td>DGN</td><td>NKR</td><td>SCD</td><td></td></tr><tr><td> </td><td> </td><td> </td><td> </td><td> </td><td> </td><td> </td></tr><tr><td> </td><td> </td><td> </td><td> </td><td> </td><td> </td><td> </td></tr><tr><td> </td><td> </td><td> </td><td> </td><td> </td><td> </td><td> </td></tr><tr><td> </td><td> </td><td> </td><td> </td><td> </td><td> </td><td> </td></tr><tr><td> </td><td> </td><td> </td><td> </td><td> </td><td> </td><td> </td></tr><tr><td> </td><td> </td><td> </td><td> </td><td> </td><td> </td><td> </td></tr></tbody></table>	NO	DATE	ISSUE/REVISION	BY	APPROVED	CHECKED	SEAL	1	17/03/22	50% DESIGN REVIEW	DGN	TPB	NKR		2	10/06/22	90% DESIGN REVIEW	DGN	TPB	NKR		3	18/10/22	ISSUED FOR RFP	DGN	NKR	SCD	<table border="1"><thead><tr><th>SURVEY</th><th>COFK</th><th>BASE</th><th>DGN</th></tr></thead><tbody><tr><td>DESIGN</td><td>DGN</td><td>ENG. OF RECORD</td><td>TPB</td></tr></tbody></table> SCALE H 1:250 V 1:25	SURVEY	COFK	BASE	DGN	DESIGN	DGN	ENG. OF RECORD	TPB	CITY OF KELOWNA CASORSO ROAD ATC PHASE 3 TRAFFIC MARKINGS AND SIGNAGE STA. 0+380 TO STA. 0+760	<table border="1"><tr><td colspan="2">CITY DEPT. INFRASTRUCTURE</td></tr><tr><td colspan="2">CITY FILE NO. 356001A</td></tr><tr><td>PROJECT DWG NO. A21-051-28</td><td>REV NO. 3</td></tr><tr><td>CITY DWG NO.</td><td>SHEET NUMBER 28</td></tr></table>	CITY DEPT. INFRASTRUCTURE		CITY FILE NO. 356001A		PROJECT DWG NO. A21-051-28	REV NO. 3	CITY DWG NO.	SHEET NUMBER 28
NO	DATE	ISSUE/REVISION	BY	APPROVED	CHECKED	SEAL	
1	17/03/22	50% DESIGN REVIEW	DGN	TPB	NKR	
2	10/06/22	90% DESIGN REVIEW	DGN	TPB	NKR	
3	18/10/22	ISSUED FOR RFP	DGN	NKR	SCD	
SURVEY	COFK	BASE	DGN	
DESIGN	DGN	ENG. OF RECORD	TPB	
CITY DEPT. INFRASTRUCTURE	
CITY FILE NO. 356001A	
PROJECT DWG NO. A21-051-28	REV NO. 3	
CITY DWG NO.	SHEET NUMBER 28	

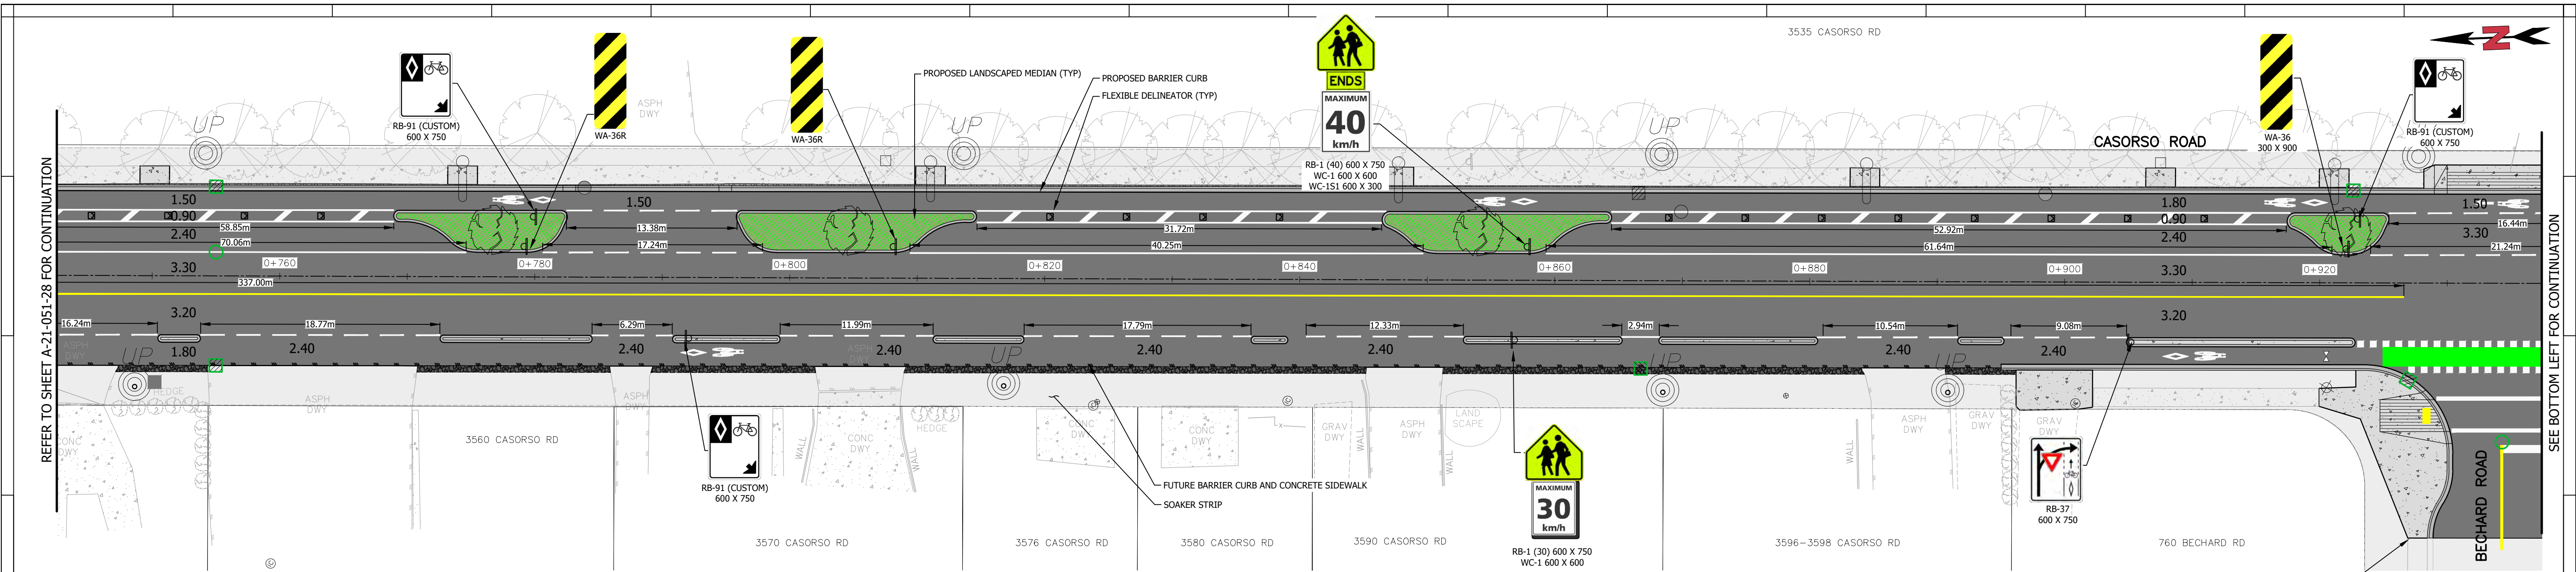

PAVEMENT MARKINGS LEGEND			
	100mm - DIRECTIONAL DIVIDING PAINT LINE (YELLOW) (SYL) (THERMOPLASTIC)		600mm - ZEBRA CROSSWALK LINES (WHITE) (THERMOPLASTIC)
	100mm - LANE EDGE PAINT LINE (WHITE) (SWL) (THERMOPLASTIC)		300mm - ZEBRA CROSSWALK LINES FOR CYCLE TRACK (WHITE) (THERMOPLASTIC)
	100mm - LANE DIVIDING PAINT LINE (WHITE) (DWL) (THERMOPLASTIC)		300x300mm - ELEPHANTS FEET CROSSWALK LINES (WHITE) (THERMOPLASTIC)
	100mm - BIKE LANE DIVIDING PAINT LINES (WHITE) (BDWL) (THERMOPLASTIC)		BIKE SYMBOL (WHITE) (THERMOPLASTIC)
	600mm - STOP BAR (WHITE) (THERMOPLASTIC)		BIKE RAMP SHARKS TEETH (WHITE) (THERMOPLASTIC)
	300mm - PARALLEL CROSSWALK LINES (WHITE) (THERMOPLASTIC)		BIKE CROSSING/LANE (FLUORESCENT GREEN 242U LAFRENZ)

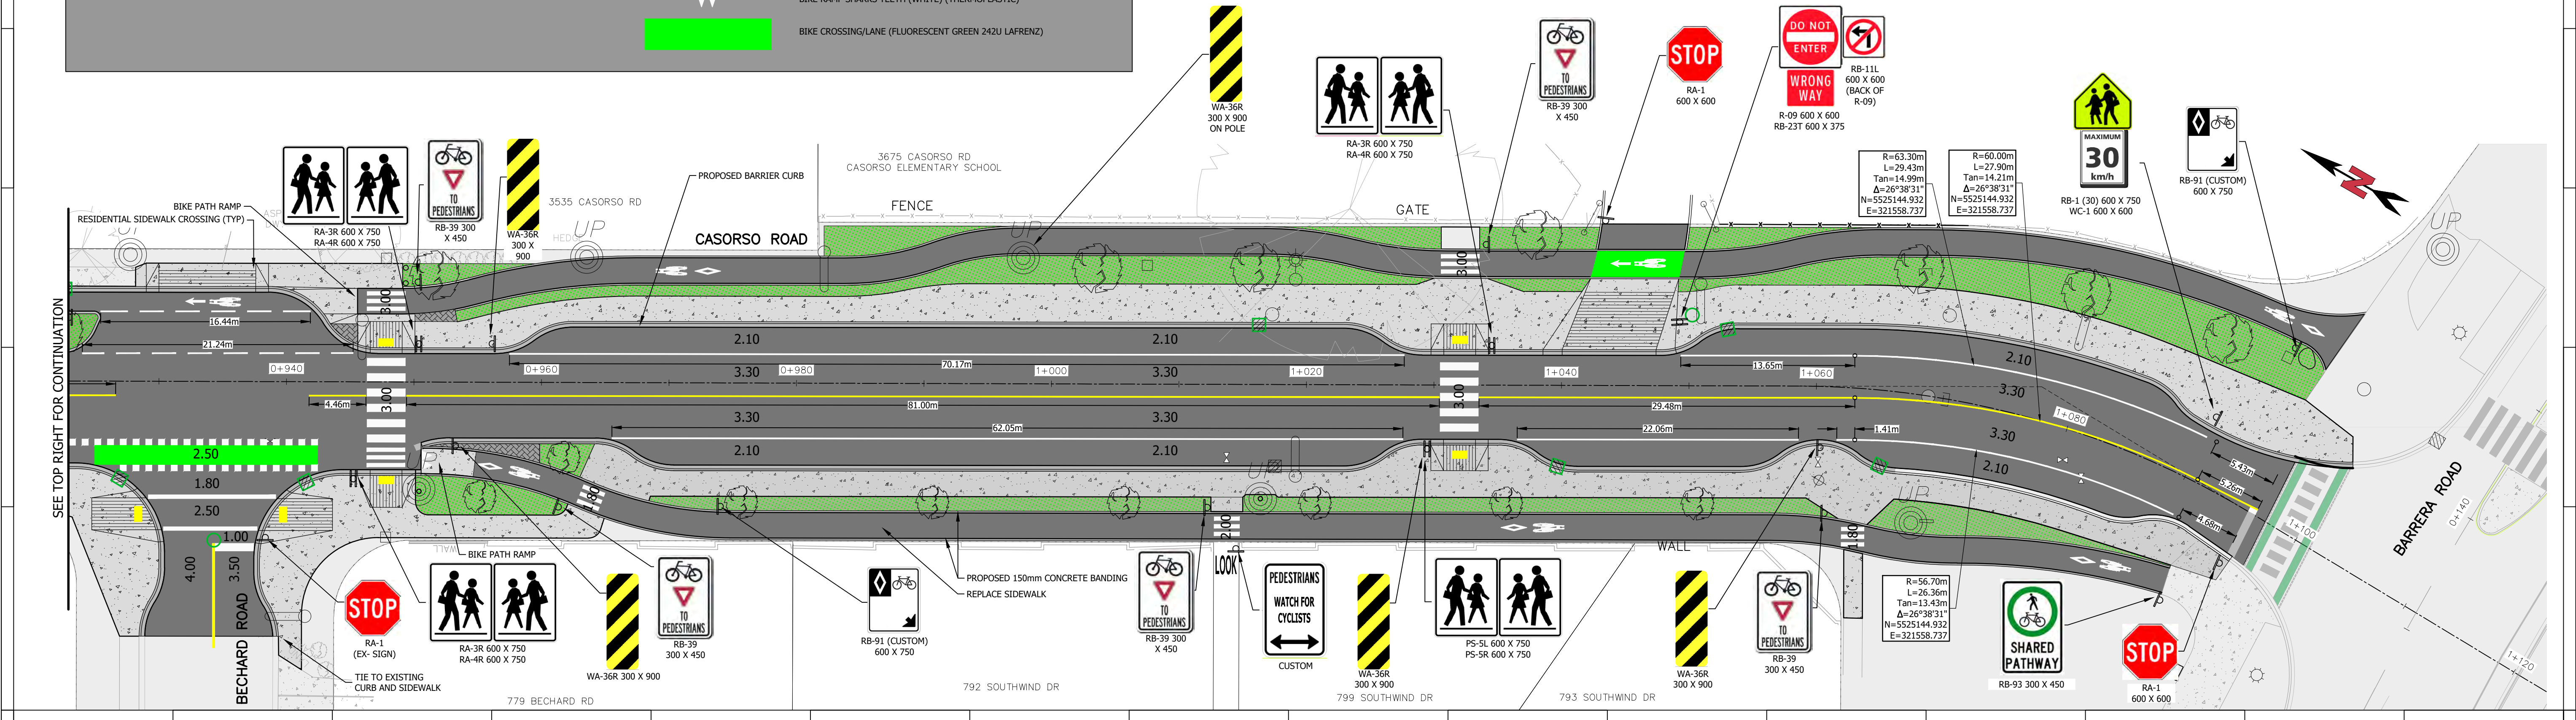

CONSULTANT

PROJECT NO. A21-051

NO.	DATE	ISSUE/REVISION	BY	APPROVED	CHECKED	SEAL
1	17/03/22	50% DESIGN REVIEW	DGN	TPB	NKR	
2	10/06/22	90% DESIGN REVIEW	DGN	TPB	NKR	
3	18/10/22	ISSUED FOR RFP	DGN	NKR	SCD	

NO.	DATE	ISSUE/REVISION	BY	APPROVED	CHECKED	SEAL
1	17/03/22	50% DESIGN REVIEW	DGN	TPB	NKR	
2	10/06/22	90% DESIGN REVIEW	DGN	TPB	NKR	
3	18/10/22	ISSUED FOR RFP	DGN	NKR	SCD	

SURVEY

COFK

DGN

DESIGN

ENG. OF RECORD

TPB

SCALE

H 1:250

V 1:25

CITY OF KELOWNA


CASORSO ROAD ATC PHASE 3

TRAFFIC MARKINGS AND SIGNAGE

STA. 0+760 TO STA. 1+140

CITY DEPT.	INFRASTRUCTURE
CITY FILE NO.	356001A
PROJECT DWG NO.	A21-051-29
CITY DWG NO.	SHEET NUMBER
REV NO.	3
	29

PAVEMENT MARKINGS LEGEND			
	100mm - DIRECTIONAL DIVIDING PAINT LINE (YELLOW) (SYL) (THERMOPLASTIC)		600mm - ZEBRA CROSSWALK LINES (WHITE) (THERMOPLASTIC)
	100mm - LANE EDGE PAINT LINE (WHITE) (SWL) (THERMOPLASTIC)		300mm - ZEBRA CROSSWALK LINES FOR CYCLE TRACK (WHITE) (THERMOPLASTIC)
	100mm - LANE DIVIDING PAINT LINE (WHITE) (DWL) (THERMOPLASTIC)		300x300mm - ELEPHANTS FEET CROSSWALK LINES (WHITE) (THERMOPLASTIC)
	100mm - BIKE LANE DIVIDING PAINT LINES (WHITE) (BDWL) (THERMOPLASTIC)		BIKE SYMBOL (WHITE) (THERMOPLASTIC)
	600mm - STOP BAR (WHITE) (THERMOPLASTIC)		BIKE RAMP SHARKS TEETH (WHITE) (THERMOPLASTIC)
	300mm - PARALLEL CROSSWALK LINES (WHITE) (THERMOPLASTIC)		BIKE CROSSING/LANE (FLUORESCENT GREEN 242U LAFREZ)

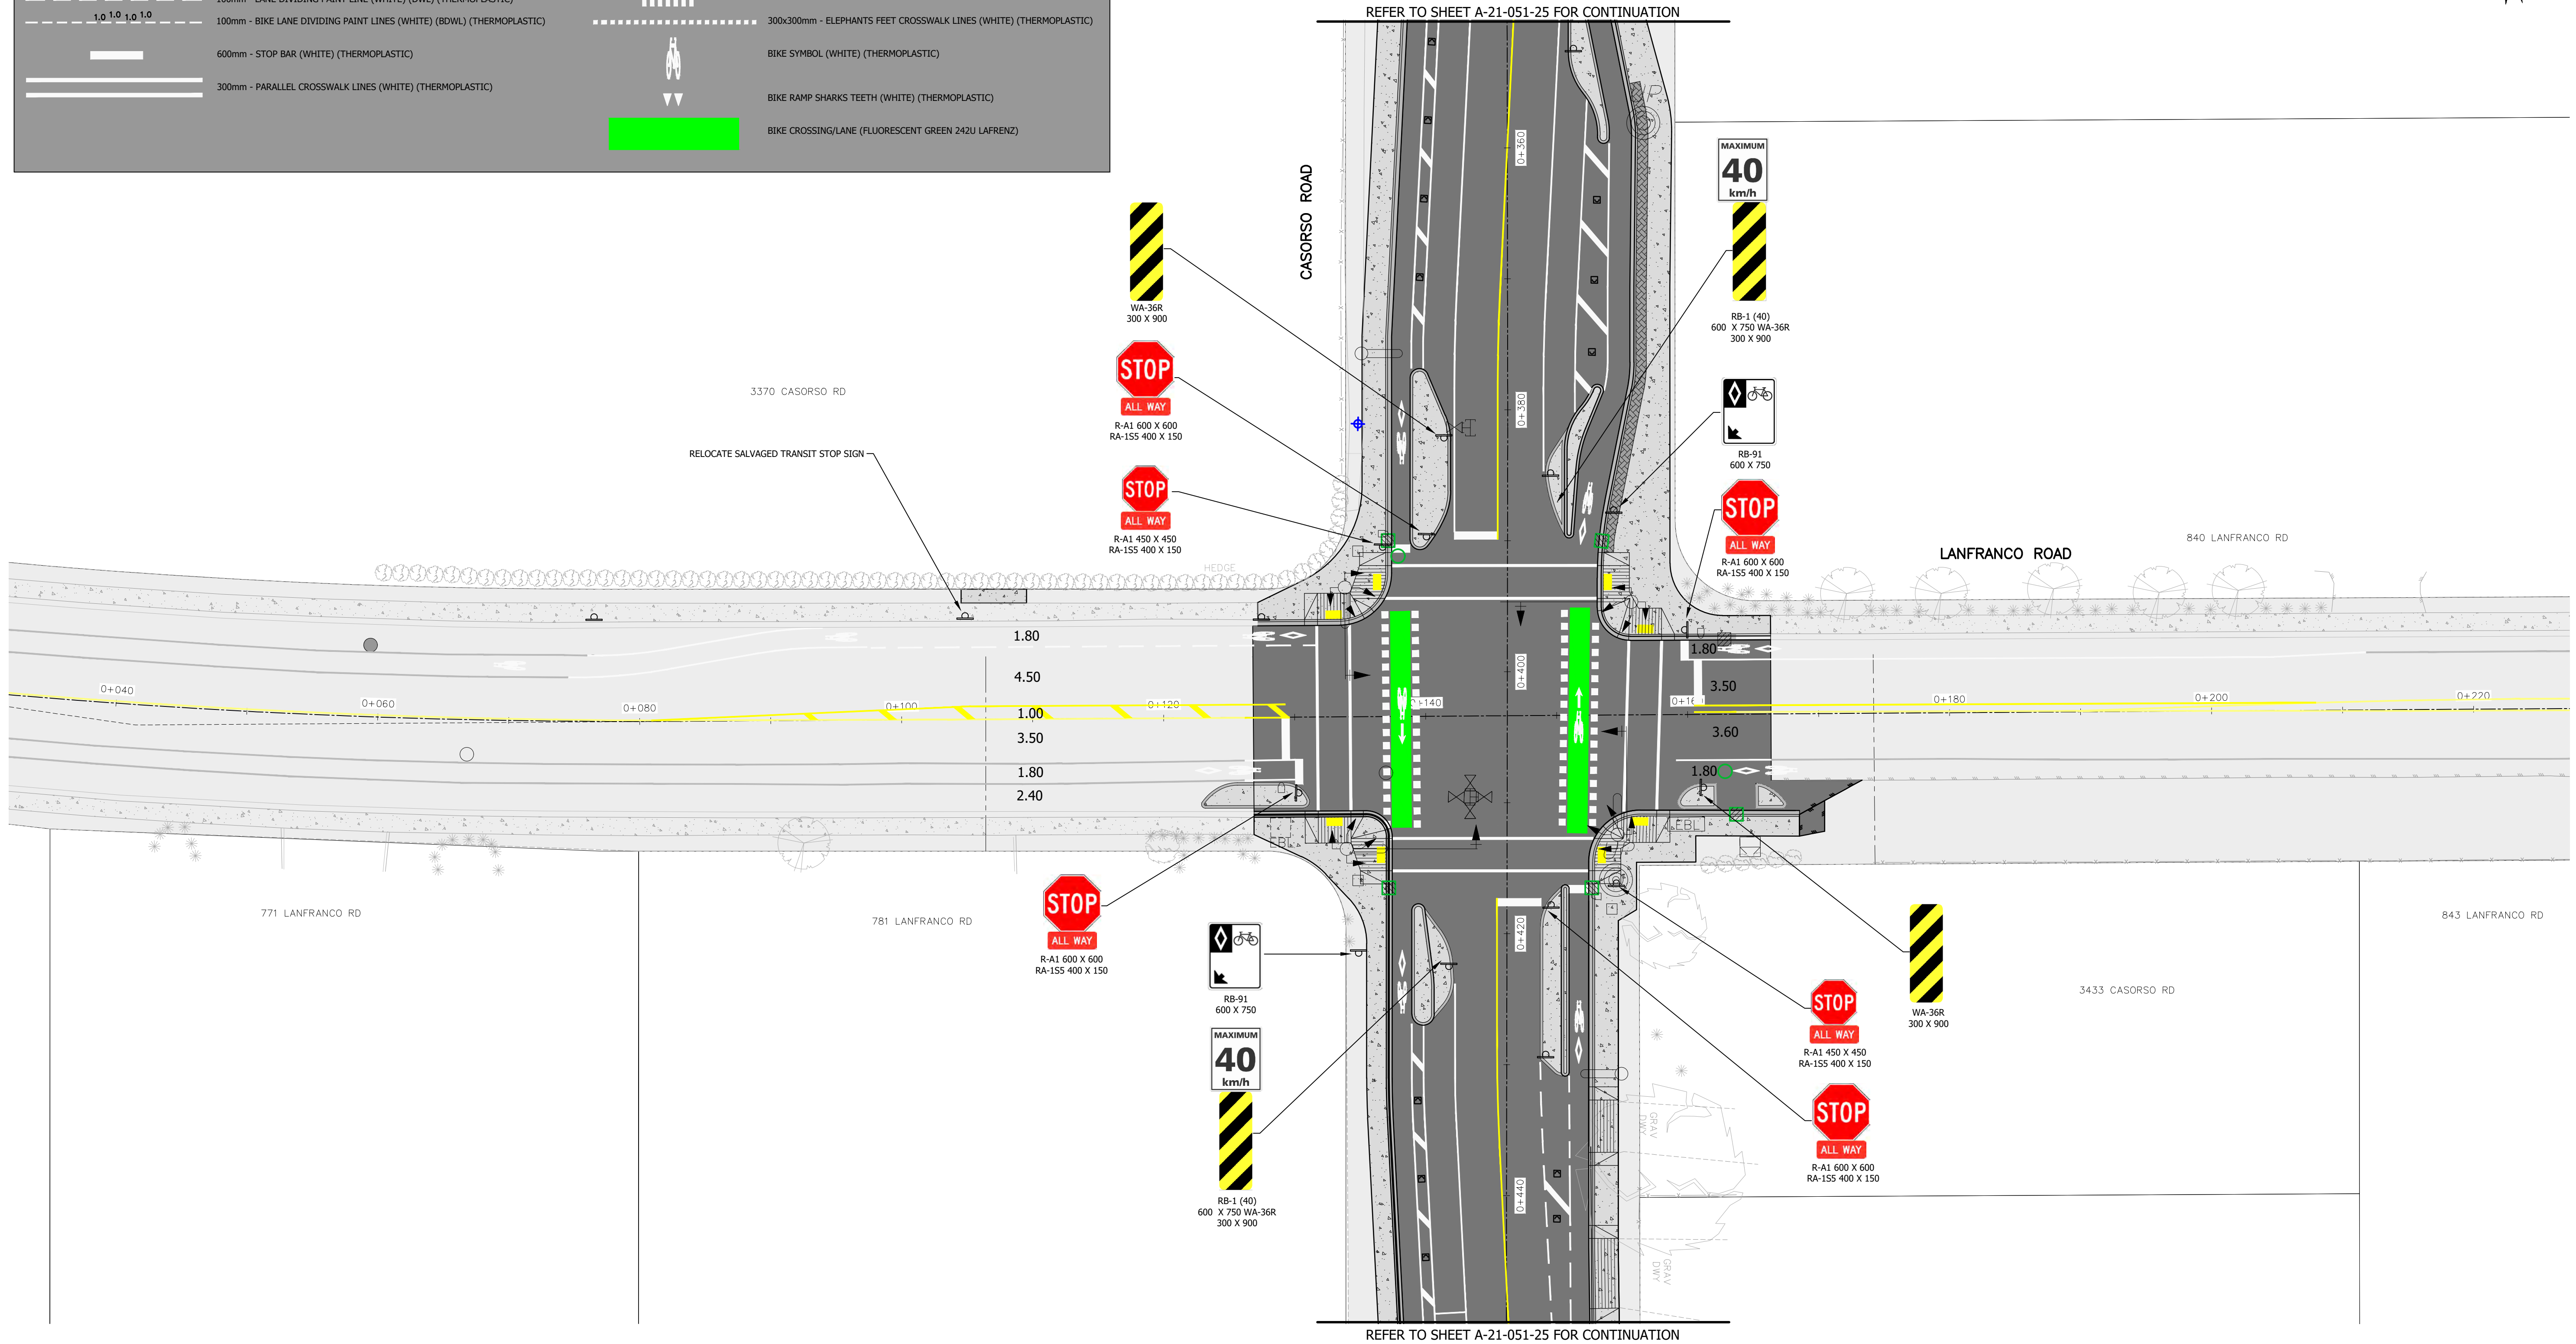

CONSULTANT



PROJECT NO. A21-051


NO.	DATE	ISSUE/REVISION	BY	APPROVED	CHECKED	SEAL
1	17/03/22	50% DESIGN REVIEW	DGN	TPB	NKR	
2	10/06/22	90% DESIGN REVIEW	DGN	TPB	NKR	
3	18/10/22	ISSUED FOR RFP	DGN	NKR	SCD	

NO.	DATE	ISSUE/REVISION	BY	APPROVED	CHECKED	SEAL
1	17/03/22	50% DESIGN REVIEW	DGN	TPB	NKR	
2	10/06/22	90% DESIGN REVIEW	DGN	TPB	NKR	
3	18/10/22	ISSUED FOR RFP	DGN	NKR	SCD	

SURVEY COFK BASE DGN

DESIGN DGN ENG. OF RECORD NKR

SCALE H 1:250 V 1:25

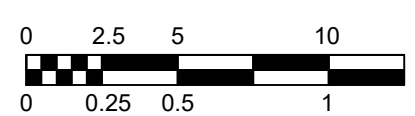

CITY OF KELOWNA

CASORSO ROAD ATC PHASE 3
TRAFFIC MARKINGS AND SIGNAGE
LANFRANCO ROAD INTERSECTION

CITY DEPT. INFRASTRUCTURE

CITY FILE NO. 356001A

PROJECT DWG NO. A21-051-30

CITY DWG NO. SHEET NUMBER 30

REV NO. 3